



Planning Director Staff Report Hearing on July 27, 2023

County of Ventura • Resource Management Agency

800 S. Victoria Avenue, Ventura, CA 93009 • (805) 654-2478 • www.vcrma.org/divisions/planning

CROWN CASTLE OLD SUSANA MODIFIED CONDITIONAL USE PERMIT (CUP) CASE NO. PL22-0131

A. PROJECT INFORMATION

1. **Request:** The applicant requests approval of a Minor Modification of an existing Conditional Use Permit (CUP) to authorize the modification, continued use, operation and maintenance of a Wireless Communication Facility (WCF) for a 10-year time period.
2. **Applicant:** Crown Castle, 200 Spectrum Center Drive Suite 1700, Irvine, CA 90067
3. **Property Owner:** Mark A. Khader Trust, 4500 North Rose Avenue, Lakewood, CO 80215
4. **Applicant's Representative:** Scott Dunaway, 1700 Urban Street, Santa Barbara, CA 93101
5. **Decision-Making Authority:** Pursuant to the Ventura County Non-Coastal Zoning Ordinance (NCZO) (Section 8105-4), the Planning Director is the decision-maker for the requested CUP.
6. **Project Site Size, Location, and Parcel Number:** The 20.02-acre property is located at 7401 Santa Susana Pass Road, near the intersection with Box Canyon Road, near the City of Simi Valley, in the unincorporated area of Ventura County. The Tax Assessor's parcel number for the parcel that constitute the project site is 648-0-260-020.
7. **Project Site Land Use and Zoning Designations:**
 - a. Countywide General Plan Land Use Map Designation: Open Space
 - b. Zoning Designation: OS-160 ac/HWCW/CWPA (Open Space, 160-acre minimum lot size/Habitat Connectivity Wildlife Corridor/Critical Wildlife Passage Area)
8. **Adjacent Zoning and Land Uses/Development:**

Location in Relation to the Project Site	Zoning	Land Uses/Development
North	City of Simi Valley	State Route 118

Location in Relation to the Project Site	Zoning	Land Uses/Development
East	OS-160 ac/HCWC/CWPA (Open Space, 160-acre minimum lot size/Habitat Connectivity Wildlife Corridor/Critical Wildlife Passage Area)	Agricultural Production
South	OS-10 ac/HCWC/CWPA	Agricultural Production
West	OS-160 ac/HCWC/CWPA	Agricultural Production and North Rose Avenue Right-of-Way

9. History: On January 23, 2001, the Planning Director granted CUP 5215 for the construction, operation, and maintenance of the subject communications facility. The facility was constructed as a 32-foot-tall faux water tank with associated antennas located inside and equipment located within a gated lease area at the base of the facility. CUP 5215 had an expiration date of January 23, 2011.

On May 31, 2012, the Planning Director approved LU11-0106 for a Minor Modification for the continued operation, modification, and maintenance of the WCF for an additional 10-year time period which expired on May 31, 2022.

10. Project Description: Reinstatement of an expired CUP for the continued use, modification, operation and maintenance of an existing Crown Castle WCF for an additional 10-year period. The existing facility is comprised of the following components:

- 42-foot-tall faux water tank antenna support
- Four (4) 6-foot-tall panel antennas mounted on the structure;
- One (1) microwave dish; and
- Approx. 800-square-foot lease area enclosed with a chain-link fence.

The modification approved with this time extension consists of (Exhibit 6):

- The addition of fiber reinforced polymer (FRP) to screen the antennas.

The WCF is unmanned, except for occasional periodic maintenance visits, and would continue to operate 24 hours per day. The unmanned facility does not require water to operate. No exterior lighting or grading is proposed.

B. CALIFORNIA ENVIRONMENTAL QUALITY ACT (CEQA) COMPLIANCE

Pursuant to CEQA (Public Resources Code Section 21000 et seq.) and the CEQA Guidelines (Title 14, California Code of Regulations, Division 6, Chapter 3, Section 15000 et seq.), the proposed project is subject to environmental review.

The State Legislature through the Secretary for Resources has found that certain classes of projects are exempt from CEQA environmental impact review because they do not have a significant effect on the environment. These projects are declared to be categorically exempt from the requirement for the preparation of environmental impact documents. The proposed project includes the continued use, operation, and maintenance of an existing WCF. The proposed project qualifies for Class 1 Categorical Exemption pursuant to Section 15301 (Existing Facilities) of the CEQA Guidelines.

Therefore, this project is categorically exempt pursuant to Section 15301 of the CEQA Guidelines.

C. CONSISTENCY WITH THE GENERAL PLAN

The proposed project has been analyzed and determined to be consistent with all applicable General Plan policies. A consistency analysis which evaluates the project's consistency with the policies of the General Plan is included as Exhibit 4 of this staff report.

D. ZONING ORDINANCE COMPLIANCE

The proposed project is subject to the requirements of the Ventura County NCZO.

Pursuant to the requirements of the Ventura County NCZO (Section 8105-4), the proposed use is allowed in the OS zone district with the granting of a CUP. Upon the granting of the modified CUP, the proposed project would comply with the requirements of the Ventura County NCZO.

The proposed WCF is subject to the special use standards of the Ventura County NCZO (Section 8107-45.4). Table 1 lists the applicable special use standard and a description of whether the proposed project complies with the special use standards.

Table 1 – Special Use Standards Consistency Analysis

Special Use Standard	Complies?
Section 8107-45.4 (a), Partial and Full-Concealment Requirements: To minimize visual impacts, a wireless communication facility shall be designed as a stealth facility or building-concealed facility. A wireless communication facility may be designed as a non-stealth	Yes, the WCF is designed as a faux water tank and located on a piece of the property with other stealth WCF's.

Table 1 – Special Use Standards Consistency Analysis

Special Use Standard	Complies?										
facility only if it meets standards provided in Sec. 8107-45.4(b) below.											
<p>Section 8107-45.4 (c), Making Wireless Communication Facilities Compatible with the Existing Setting:</p> <p>To the extent feasible, all wireless communication facilities shall be located and designed to be compatible with the existing setting as follows:</p> <ol style="list-style-type: none"> (1) Location: Facilities shall be located in areas where existing topography, vegetation, buildings, or structures effectively screen and/or camouflage the proposed facility; and (2) Facility Design: The facility shall be designed (i.e. size, shape, color, and materials) to blend in with the existing topography, vegetation, buildings, and structures on the project site as well as its existing setting. 	Yes, the WCF is located in an area where existing structures and the facilities design effectively camouflage the existing facility. The associated WCF equipment is positioned as to not be visible from offsite locations.										
<p>Section 8107-45.4 (f)(4)(a), Height:</p> <p>The maximum allowable height of a faux structure shall be the height limits in Table 1 below, or the average height of representative structures commonly found in the local setting, whichever is less.</p> <p style="text-align: center;">Table 1 (Sec. 8107-45.4(f)(4)) Maximum Height of Faux Structures</p> <table border="1" data-bbox="334 1239 870 1465"> <thead> <tr> <th>Type of Structure</th> <th>Maximum Height</th> </tr> </thead> <tbody> <tr> <td>Faux Water Tank</td> <td>50 feet</td> </tr> <tr> <td>Faux Windmill</td> <td>45 feet</td> </tr> <tr> <td>Faux Flag Pole</td> <td>50 feet</td> </tr> <tr> <td>Faux Light Pole</td> <td>30 feet*</td> </tr> </tbody> </table>	Type of Structure	Maximum Height	Faux Water Tank	50 feet	Faux Windmill	45 feet	Faux Flag Pole	50 feet	Faux Light Pole	30 feet*	Yes, the design of the existing faux water tank is 43-feet tall and representative of water tanks found in the local setting.
Type of Structure	Maximum Height										
Faux Water Tank	50 feet										
Faux Windmill	45 feet										
Faux Flag Pole	50 feet										
Faux Light Pole	30 feet*										
<p>Section 8107-45.4 (g) Setbacks:</p> <ol style="list-style-type: none"> 1. All wireless communication facilities shall comply with the required minimum front, side, and rear yard setbacks for the zone in which the site is located. No portion of an antenna array shall extend beyond the property lines. 2. Ground-mounted wireless communication facilities shall be set back a distance equal to the total facility height or 50 feet, whichever is greater, from any offsite dwelling unit. 3. Whenever feasible, a new ground-mounted wireless communication facility shall be set back from the property 	Yes, the WCF is existing, and no portion of the antenna array extends beyond the property lines. The proposed WCF meets all setbacks from the property lines.										

Table 1 – Special Use Standards Consistency Analysis

Special Use Standard	Complies?
<p>line to avoid creating the need for fuel clearance on adjacent properties.</p>	
<p>Section 8107-45.4 (h) Retention of Concealment Elements:</p> <p>No modification to an existing wireless communication facility shall defeat concealment elements of the permitted facility. Concealment elements are defeated if any of the following occur:</p> <ol style="list-style-type: none"> 1. A stealth facility is modified to such a degree that it results in a non-stealth facility; or 2. The stealth facility no longer meets the applicable development standards for stealth facilities in Sec. 8107-45.4; or 3. Equipment and antennas are no longer concealed by the permitted stealth design features; or 4. Proposed modifications to a stealth facility, designed to represent a commonly found element in the environment or community (such as a tree, rock, or building), result in a facility that no longer resembles the commonly found element due to its modified height, size, or design. 	<p>Yes, the proposed project is for a 10-year renewal to an existing stealth WCF. The only proposed operational or physical changes to the existing WCF is to add additional fiber reinforced polymer (FRP) to screen the antennas.</p>
<p>Section 8107-45.4 (i)(6)(a), Standards for Other Faux Stealth Facilities:</p> <ol style="list-style-type: none"> a. Faux structure types, including but not limited to water tanks, flag poles, windmills, and light poles, may be used as a stealth facility when that type of structure is commonly found within the local setting of the wireless communication facility. b. Faux structures shall not exceed the maximum height limits established in Sec. 8107-45.4(f)(4)(a). 	<p>Yes, the existing stealth WCF designed as a faux water tank incorporates design materials, so the structure is of natural appearance. The surrounding structures existing on site within are also of similar height.</p>
<p>Section 8107-45.4 (j). Historical Landmarks/Sites of Merit:</p> <p>A wireless communication facility shall not be constructed, placed, or installed on a structure, site or district designated by a federal, state, or County agency as an historical landmark or site of merit unless that facility is designed to meet the Secretary of the Interior (SOI) Standards. If the facility does not meet the SOI standards, then the Cultural Heritage Board must determine that the proposed facility will have no significant, adverse effect on the historical resource.</p>	<p>Yes, the existing WCF is not constructed or installed on a structure, site or district designated by a federal, state, or County agency as an historical landmark or site of merit.</p>
<p>Section 8107-45.4 (k), Environmentally Sensitive Areas:</p> <p>All wireless communication facilities and their accessory equipment shall be sited and designed to avoid or minimize impacts to habitat</p>	<p>Yes, the WCF is existing and is not located within an environmentally sensitive area.</p>

Table 1 – Special Use Standards Consistency Analysis

Special Use Standard	Complies?
<p>for special status species, sensitive plant communities, migratory birds, waters and wetlands, riparian habitat, and other environmentally sensitive areas as determined by the County's Initial Study Assessment Guidelines.</p>	<p>The WCF is located on an existing legally disturbed area.</p>
<p>Section 8107-45.4 (n), Accessory Equipment:</p> <p>All accessory equipment associated with the operation of a wireless communication facility shall be located and screened to prevent the facility from being prominently visible from a public viewpoint to the maximum extent feasible.</p>	<p>Yes, all accessory equipment associated with the existing WCF are placed at ground-level and are screened to prevent the facility from being prominently visible from the public viewing area to the maximum extent feasible. All cabling has been installed underground from the equipment shelter to the antenna poles.</p>
<p>Section 8107-45.4 (o), Colors and Materials:</p> <p>All wireless communication facilities shall use materials and colors that blend in with the natural or man-made surroundings. Highly reflective materials are prohibited.</p>	<p>Yes, all colors and materials used for the WCF blend in with the natural surroundings. The antenna arrays are painted grey to blend in with the faux water tank. The equipment cabinets are painted tan to blend with the surrounding landscape. There are no reflective materials.</p>
<p>Section 8107-45.4 (p), Noise:</p> <p>All wireless communication facilities shall be operated and maintained to comply at all times with the noise standards outlined in Section 2.16 of the Ventura County General Plan Goals, Policies, and Programs.</p>	<p>Yes, the operation of the WCF does not generate noise. The WCF is always operated and maintained to comply with the Ventura County noise standards.</p>
<p>Section 8107-45.4 (r), Security:</p> <ol style="list-style-type: none"> 1. Each facility shall be designed to prevent unauthorized access, climbing, vandalism, graffiti and other conditions that would result in hazardous situations or visual blight. The approving authority may require the provision of warning signs, fencing, anti-climbing devices, or other techniques to prevent unauthorized access and vandalism. 2. All fences shall be constructed of materials and colors that blend in with the existing setting. The use of a chain link fence is prohibited within areas designated as Urban and Existing Community in the General Plan, and areas that are prominently visible from a public viewpoint, unless the chain link fence is fully screened. 	<p>Yes, the chain-link fence around the WCF is not visible from public viewing areas. The site also includes "No Trespassing" signs around the fence. All fences have been constructed of materials and colors that blend in with the existing setting. The WCF is not located within areas designated as Urban and Existing Community in the General Plan.</p>

Table 1 – Special Use Standards Consistency Analysis

Special Use Standard	Complies?
<p>Section 8107-45.4 (s), Lighting:</p> <ol style="list-style-type: none"> 1. No facility may be illuminated unless specifically required by the FAA or other government agency. 2. Any necessary security lighting shall be down-shielded and controlled to minimize glare or light levels directed at adjacent properties and to minimize impacts to wildlife. 	<p>Yes, the existing WCF is not illuminated.</p>
<p>Section 8107-45.4 (t), Signage:</p> <p>A permanent, weather-proof identification sign, subject to Planning Director approval, shall be displayed in a prominent location such as on the gate or fence surrounding the wireless communication facility or directly on the facility. The sign must identify the facility operator(s) and type of use, provide the operator’s address, FCC-adopted standards, and specify a 24-hour telephone number at which the operator can be reached during an emergency.</p>	<p>Yes, the site includes signage indicating all necessary information related to the equipment for the operation of the facility.</p>
<p>Section 8107-45.4 (u), Access Roads:</p> <ol style="list-style-type: none"> 1. Where feasible, wireless communication facility sites shall be accessed by existing public or private access roads and easements. 2. Wireless communication facility sites shall minimize the construction of new access roads, particularly when such roads are located in areas with steep slopes, agricultural resources, or biological resources as determined by the County’s Initial Study Assessment Guidelines. When required, new access roads shall be designed to meet standards established by the Ventura County Public Works Agency and Ventura County Fire Protection District. 	<p>Yes, access to the site is via Santa Susana Pass Road, which is a publicly maintained roadway and up a private driveway to the facility.</p>

E. CUP FINDINGS AND SUPPORTING EVIDENCE

The Planning Director must make certain findings in order to grant a CUP pursuant to Section 8111-1.2.1.1 of the Ventura County NCZO. The ability to make the required findings is evaluated below.

- 1. The proposed development is consistent with the intent and provisions of the County's General Plan and of Division 8, Chapters 1 and 2, of the Ventura County Ordinance Code [Section 8111-1.2.1.1.a].**

Based on the information and analysis presented in Sections C and D of this staff report, the finding that the proposed development is consistent with the intent and

provisions of the County's General Plan and of Division 8, Chapters 1 and 2, of the Ventura County Ordinance Code can be made.

2. The proposed development is compatible with the character of surrounding, legally established development [Section 8111-1.2.1.1.b].

As discussed above, the existing stealth WCF is designed as a faux water tank and located on a developed piece of property with existing stealth WCF's and an office building. There are no proposed operational changes to the existing WCF and minor physical changes to help better screen the facility. Based on the design and location of the project, it will be in character with surrounding legally established development.

Based on the discussion above, this finding can be made.

3. The proposed development would not be obnoxious or harmful, or impair the utility of neighboring property or uses [Section 8111-1.2.1.1.c].

The proposed project involves the continued use, modification, operation, and maintenance of an existing stealth WCF consisting of a 42-foot faux water tank and associated equipment located within a fenced lease area. The WCF does not generate substantial noise or pose a health threat. The facility is entirely contained within a fenced area near the west side of the subject parcel. No adverse effect on neighboring property or uses has been identified. Additionally, the project is conditioned to identify a contact person for the timely resolution of complaints.

Based on the discussion above, this finding can be made.

4. The proposed development would not be detrimental to the public interest, health, safety, convenience, or welfare [Section 8111-1.2.1.1.d].

The WCF does not cause any nuisances or safety hazards. The facility is existing, and all equipment associated with the WCF is contained within a fenced area. All cabling has been installed underground from the equipment shelter to the antenna poles. The WCF is unmanned and does not generate substantial noise. There are no proposed operational or physical changes to the existing WCF.

Based on the discussion above, this finding can be made.

5. The proposed development, if allowed by a Conditional Use Permit, is compatible with existing and potential land uses in the general area where the development is to be located [Section 8111-1.2.1.1.e].

The existing stealth facility blends in with the surrounding environment. No changes are proposed and, therefore, the character of the site would not change. The proposed project does not affect any surrounding land uses, and the project

is not sensitive to impacts from these uses. No new effects on the surrounding open space zoned parcels would occur with this modification for an additional 10 years of use.

Based on the discussion above, this finding can be made.

6. The proposed development will occur on a legal lot [Section 8111-1.2.1.1f].

The project is located on one legal lot that was created on or before July 20, 1949 (described as Parcel A of conveyance recorded on July 20, 1949, in Book 764, Page 236 of Official Records). The lot was created prior to regulation by the Subdivision Map Act and Ventura County Subdivision Ordinance.

Based on the discussion above, this finding can be made.

7. The proposed development is approved in accordance with the California Environmental Quality Act and all other applicable laws.

As discussed in Section B above, the CUP modification involves the continued use of an existing WCF on the subject property. The project qualifies for a Class 1 Categorical Exemption pursuant to Section 15301 (Existing Facilities) of the CEQA Guidelines.

Based on the discussion above, this finding can be made.

F. PLANNING DIRECTOR HEARING NOTICE, PUBLIC COMMENTS, AND JURISDICTIONAL COMMENTS

The Planning Division provided public notice regarding the Planning Director hearing in accordance with the Government Code (Section 65091), Ventura County NCZO (Section 8111-3.1). The Planning Division mailed notice to owners of property within 300 feet of the property on which the project site is located and placed a legal ad in the Ventura County Star. As of the date of this document, no comments have been received.

G. RECOMMENDED ACTIONS

Based upon the analysis and information provided above, Planning Division Staff recommends that the Planning Director take the following actions:

1. **CERTIFY** that the Planning Director has reviewed and considered this staff report and all exhibits thereto, and has considered all comments received during the public comment process;
2. **FIND** that this project is categorically exempt from CEQA pursuant to Section 15301 of the CEQA Guidelines.

3. **MAKE** the required findings to grant a CUP pursuant to Section 8111-1.2.1.1 of the Ventura County NCZO, based on the substantial evidence presented in Section E of this staff report and the entire record;
4. **GRANT** the requested CUP Modification (Case No. PL22-0131), subject to the conditions of approval (Exhibit 5).
5. **SPECIFY** that the Clerk of the Planning Division is the custodian, and 800 S. Victoria Avenue, Ventura, CA 93009 is the location, of the documents and materials that constitute the record of proceedings upon which this decision is based.

The decision of the Planning Director is final unless appealed to the Planning Commission within 10 calendar days after the permit has been approved, conditionally approved, or denied (or on the following workday if the 10th day falls on a weekend or holiday). Any aggrieved person may file an appeal of the decision with the Planning Division. The Planning Division shall then set a hearing date before the Planning Commission to review the matter at the earliest convenient date.

If you have any questions concerning the information presented above, please contact Thomas Chaffee at (805) 654-2406 or Thomas.Chaffee@ventura.org.

Prepared by:

Thomas Chaffee

Thomas Chaffee, Case Planner
Commercial/Industrial Permits Section
Ventura County Planning Division


Reviewed by:

MJog

Mindy Fogg, Manager
Commercial/Industrial Permits Section
Ventura County Planning Division

EXHIBITS

- | | |
|-----------|-----------------------------------|
| Exhibit 2 | Maps |
| Exhibit 3 | Site Plans |
| Exhibit 4 | General Plan Consistency Analysis |
| Exhibit 5 | Conditions of Approval |
| Exhibit 6 | Photo Simulations |

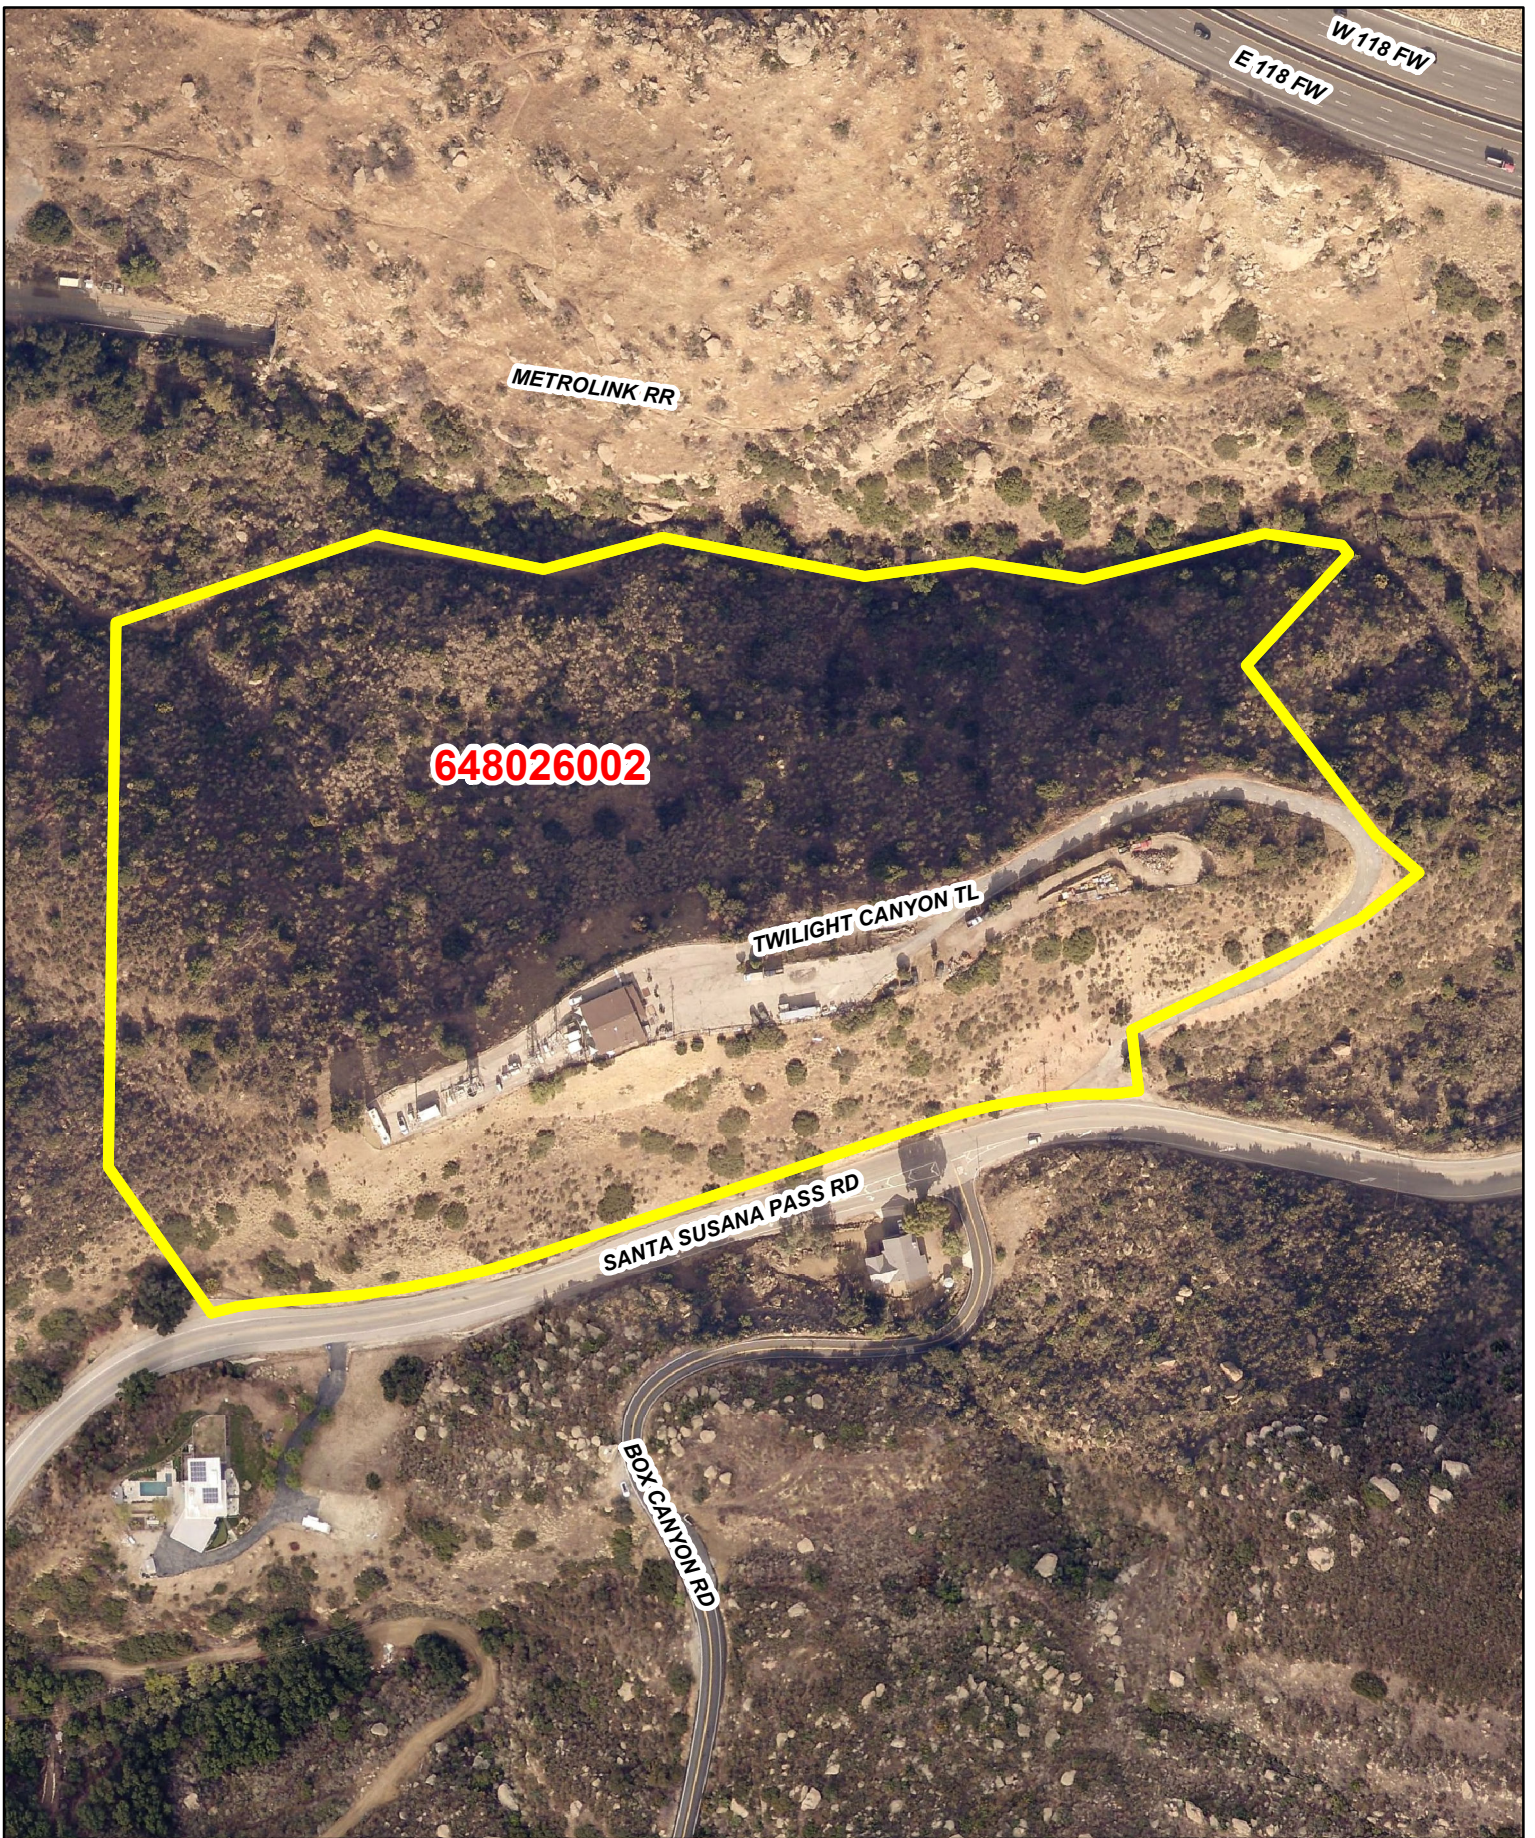

648026002

METROLINK RR

W 118 FW
E 118 FW

TWILIGHT CANYON TL

SANTA SUSANA PASS RD

BOX CANYON RD



Ventura County, California
Resource Management Agency
GIS Development & Mapping Services
Map Created on 07-05-2023
This aerial imagery is under the
copyrights of Vexcel 2020




County of Ventura
Planning Director Hearing
Case No. PL22-0131
Exhibit 2 - Maps



Disclaimer: This Map was created by the Ventura County Resource Management Agency, Mapping Services - GIS which is designed and operated solely for the convenience of the County and related public agencies. The County does no warrant the accuracy of this map and no decision involving a risk of economic loss or physical injury should be made in reliance thereon.




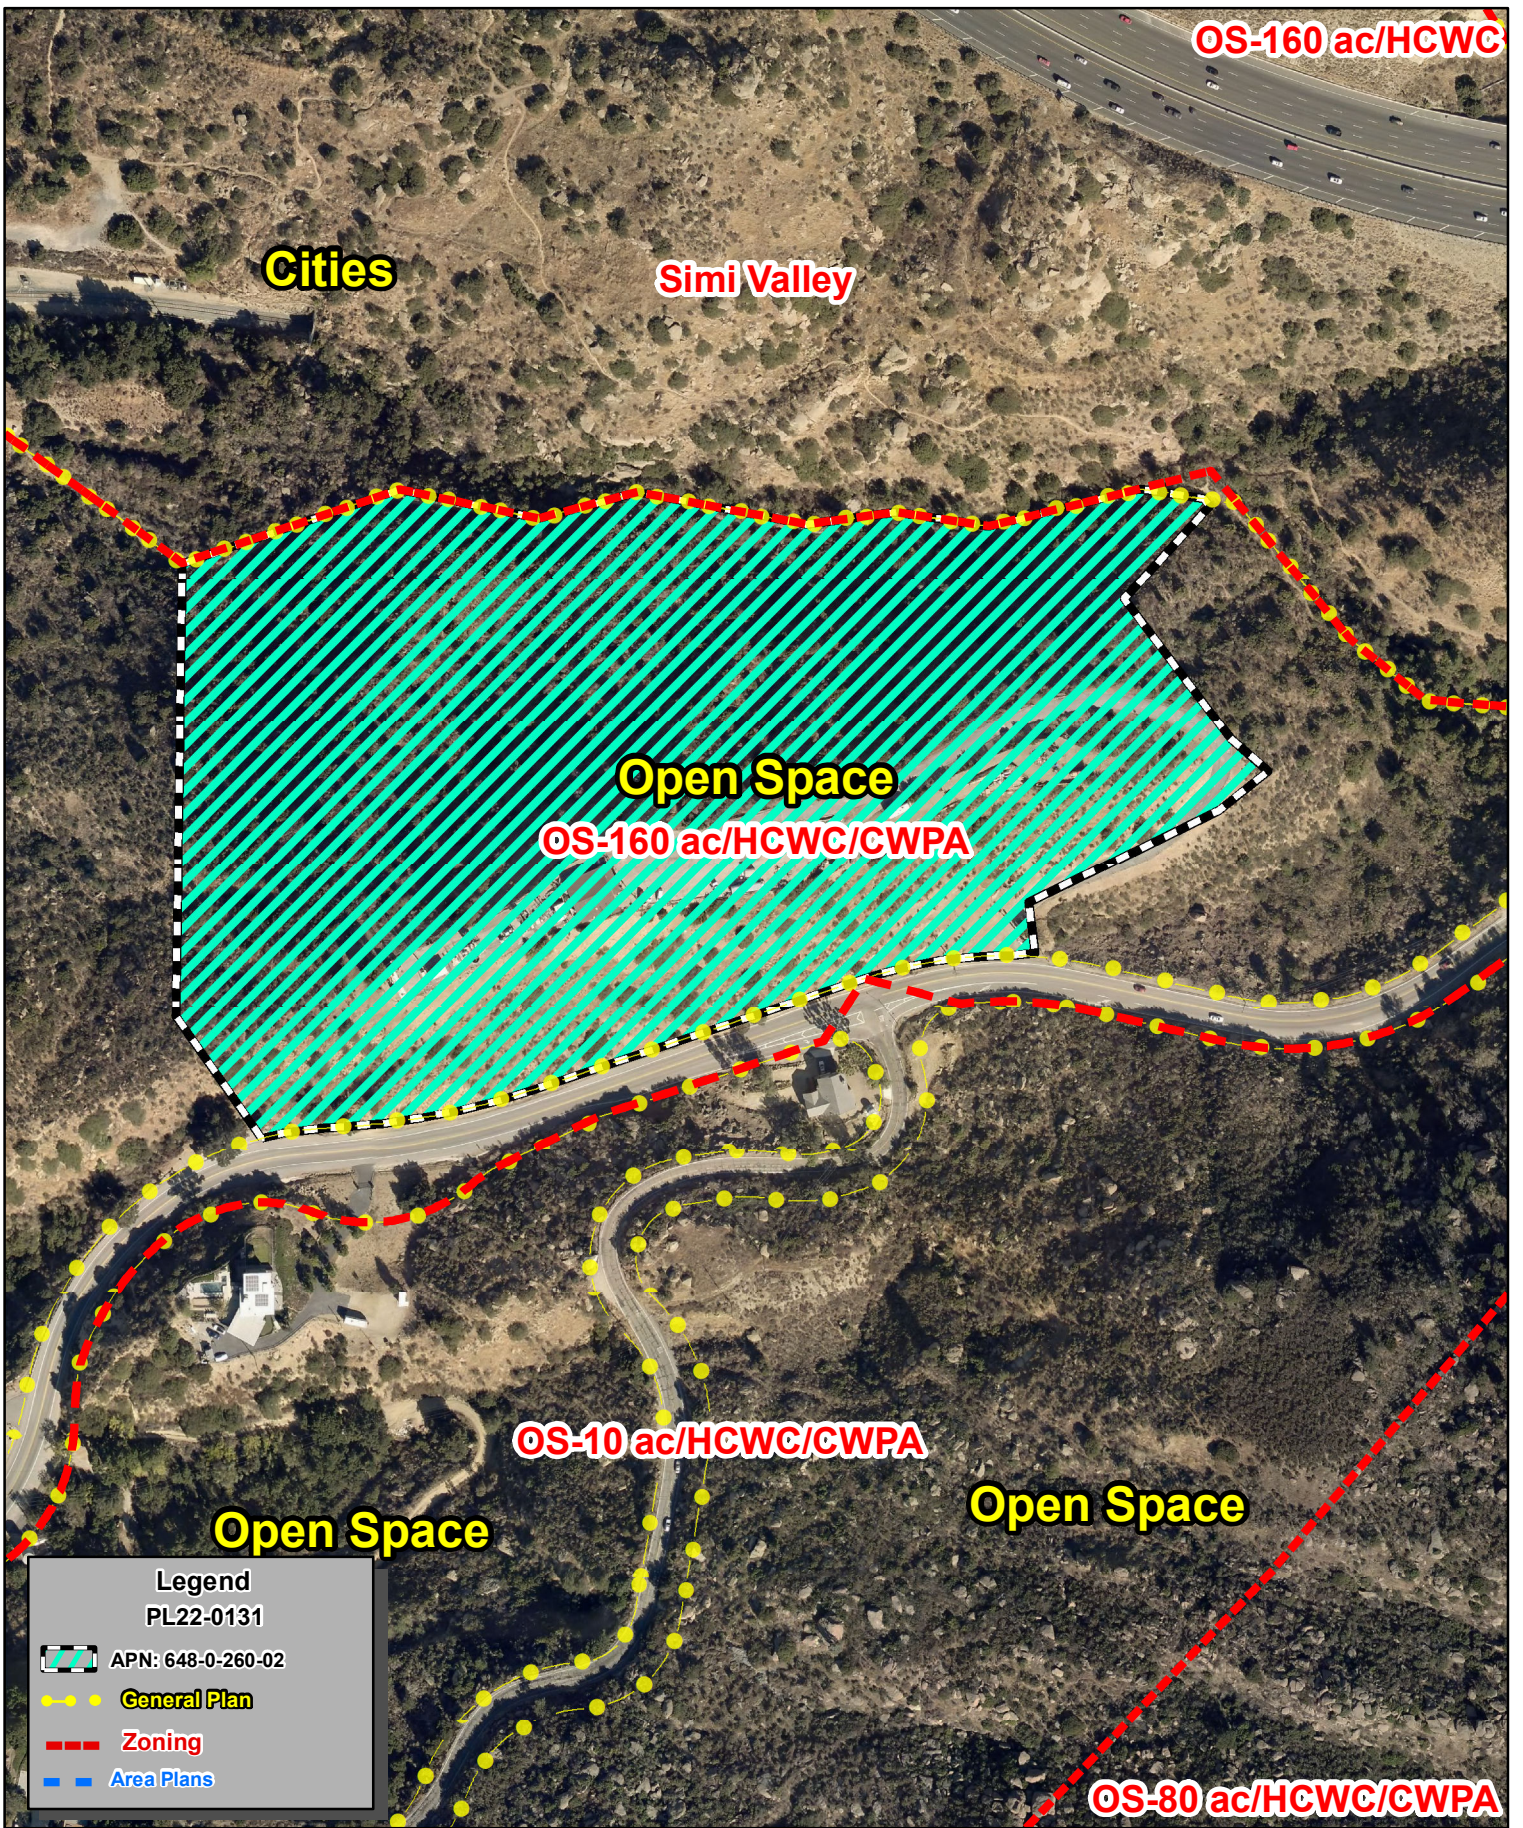

Ventura County, California
 Resource Management Agency
 GIS Development & Mapping Services
 Map Created on 07-05-2023
 This aerial imagery is under the
 copyrights of Pictometry
 Source: Pictometry, 2019




County of Ventura
 Planning Director Hearing
 PL22-0131
 General Plan & Zoning Map

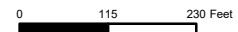

Disclaimers: This Map was created by the Ventura County Resource Management Agency, Mapping Services - GIS which is designed and operated solely for the convenience of the County and related public agencies. The County does not warrant the accuracy of this map and no decision involving a risk of economic loss or physical injury should be made in reliance thereon.



RH

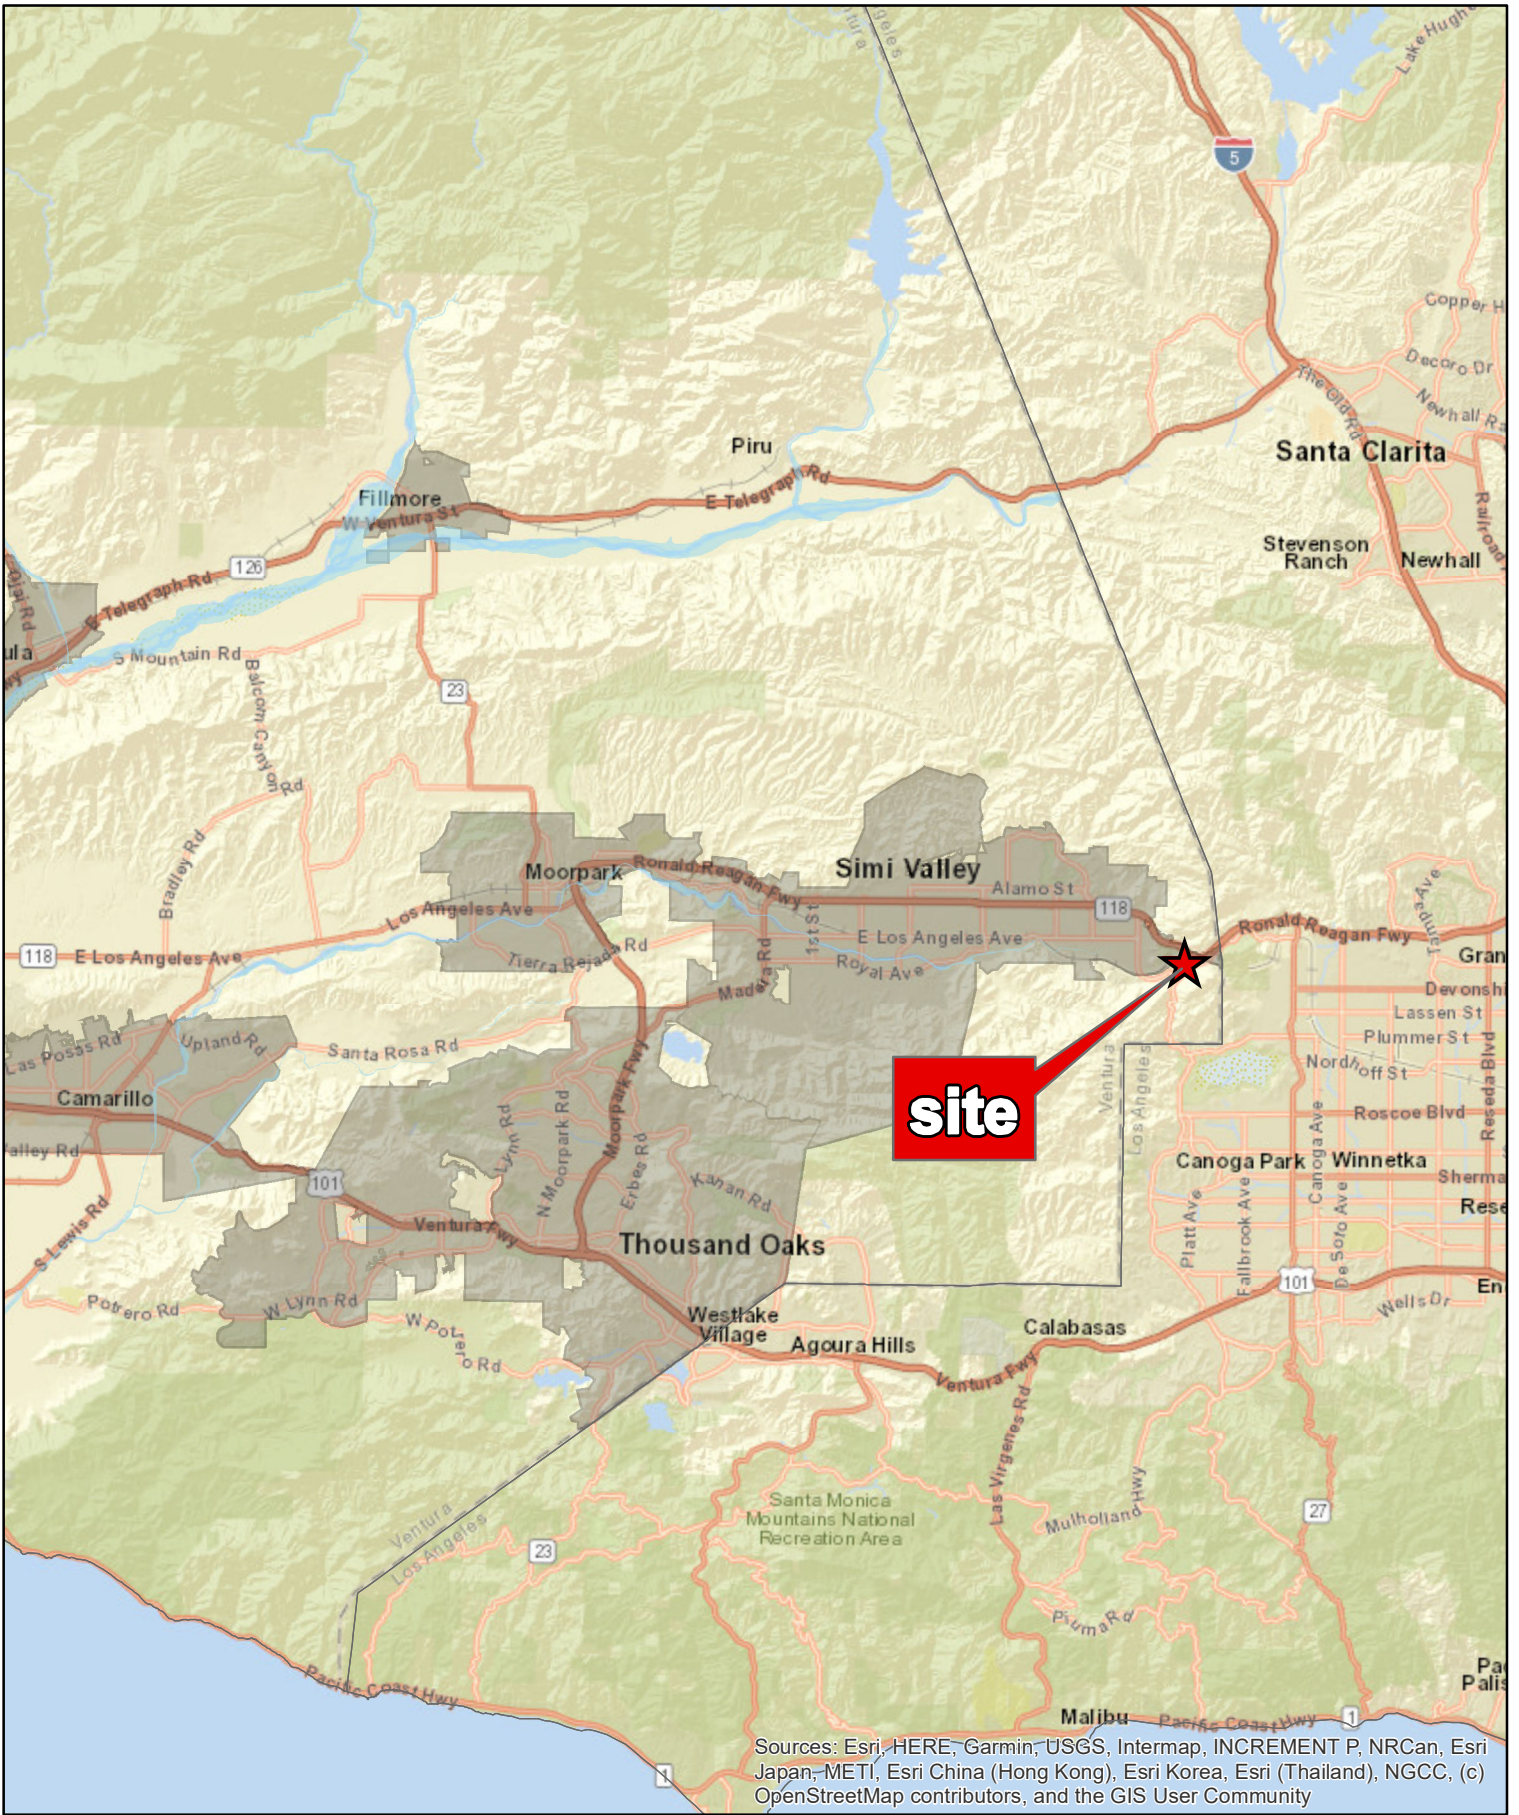


Sources: Esri, HERE, Garmin, USGS, Intermap, INCREMENT P, NRCan, Esri Japan, METI, Esri China (Hong Kong), Esri Korea, Esri (Thailand), NGCC, (c) OpenStreetMap contributors, and the GIS User Community



Ventura County, California
 Resource Management Agency
 GIS Development & Mapping Services
 Map created on 07-05-2023




**County of Ventura
 Planning Director Hearing
 APN: 648-0-260-02
 PL22-0131
 Location Map**

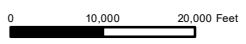


Disclaimer: This Map was created by the Ventura County Resource Management Agency, Mapping Services - GIS which is designed and operated solely for the convenience of the County and related public agencies. The County does not warrant the accuracy of this map and no decision involving a risk of economic loss or physical injury should be made in reliance thereon.



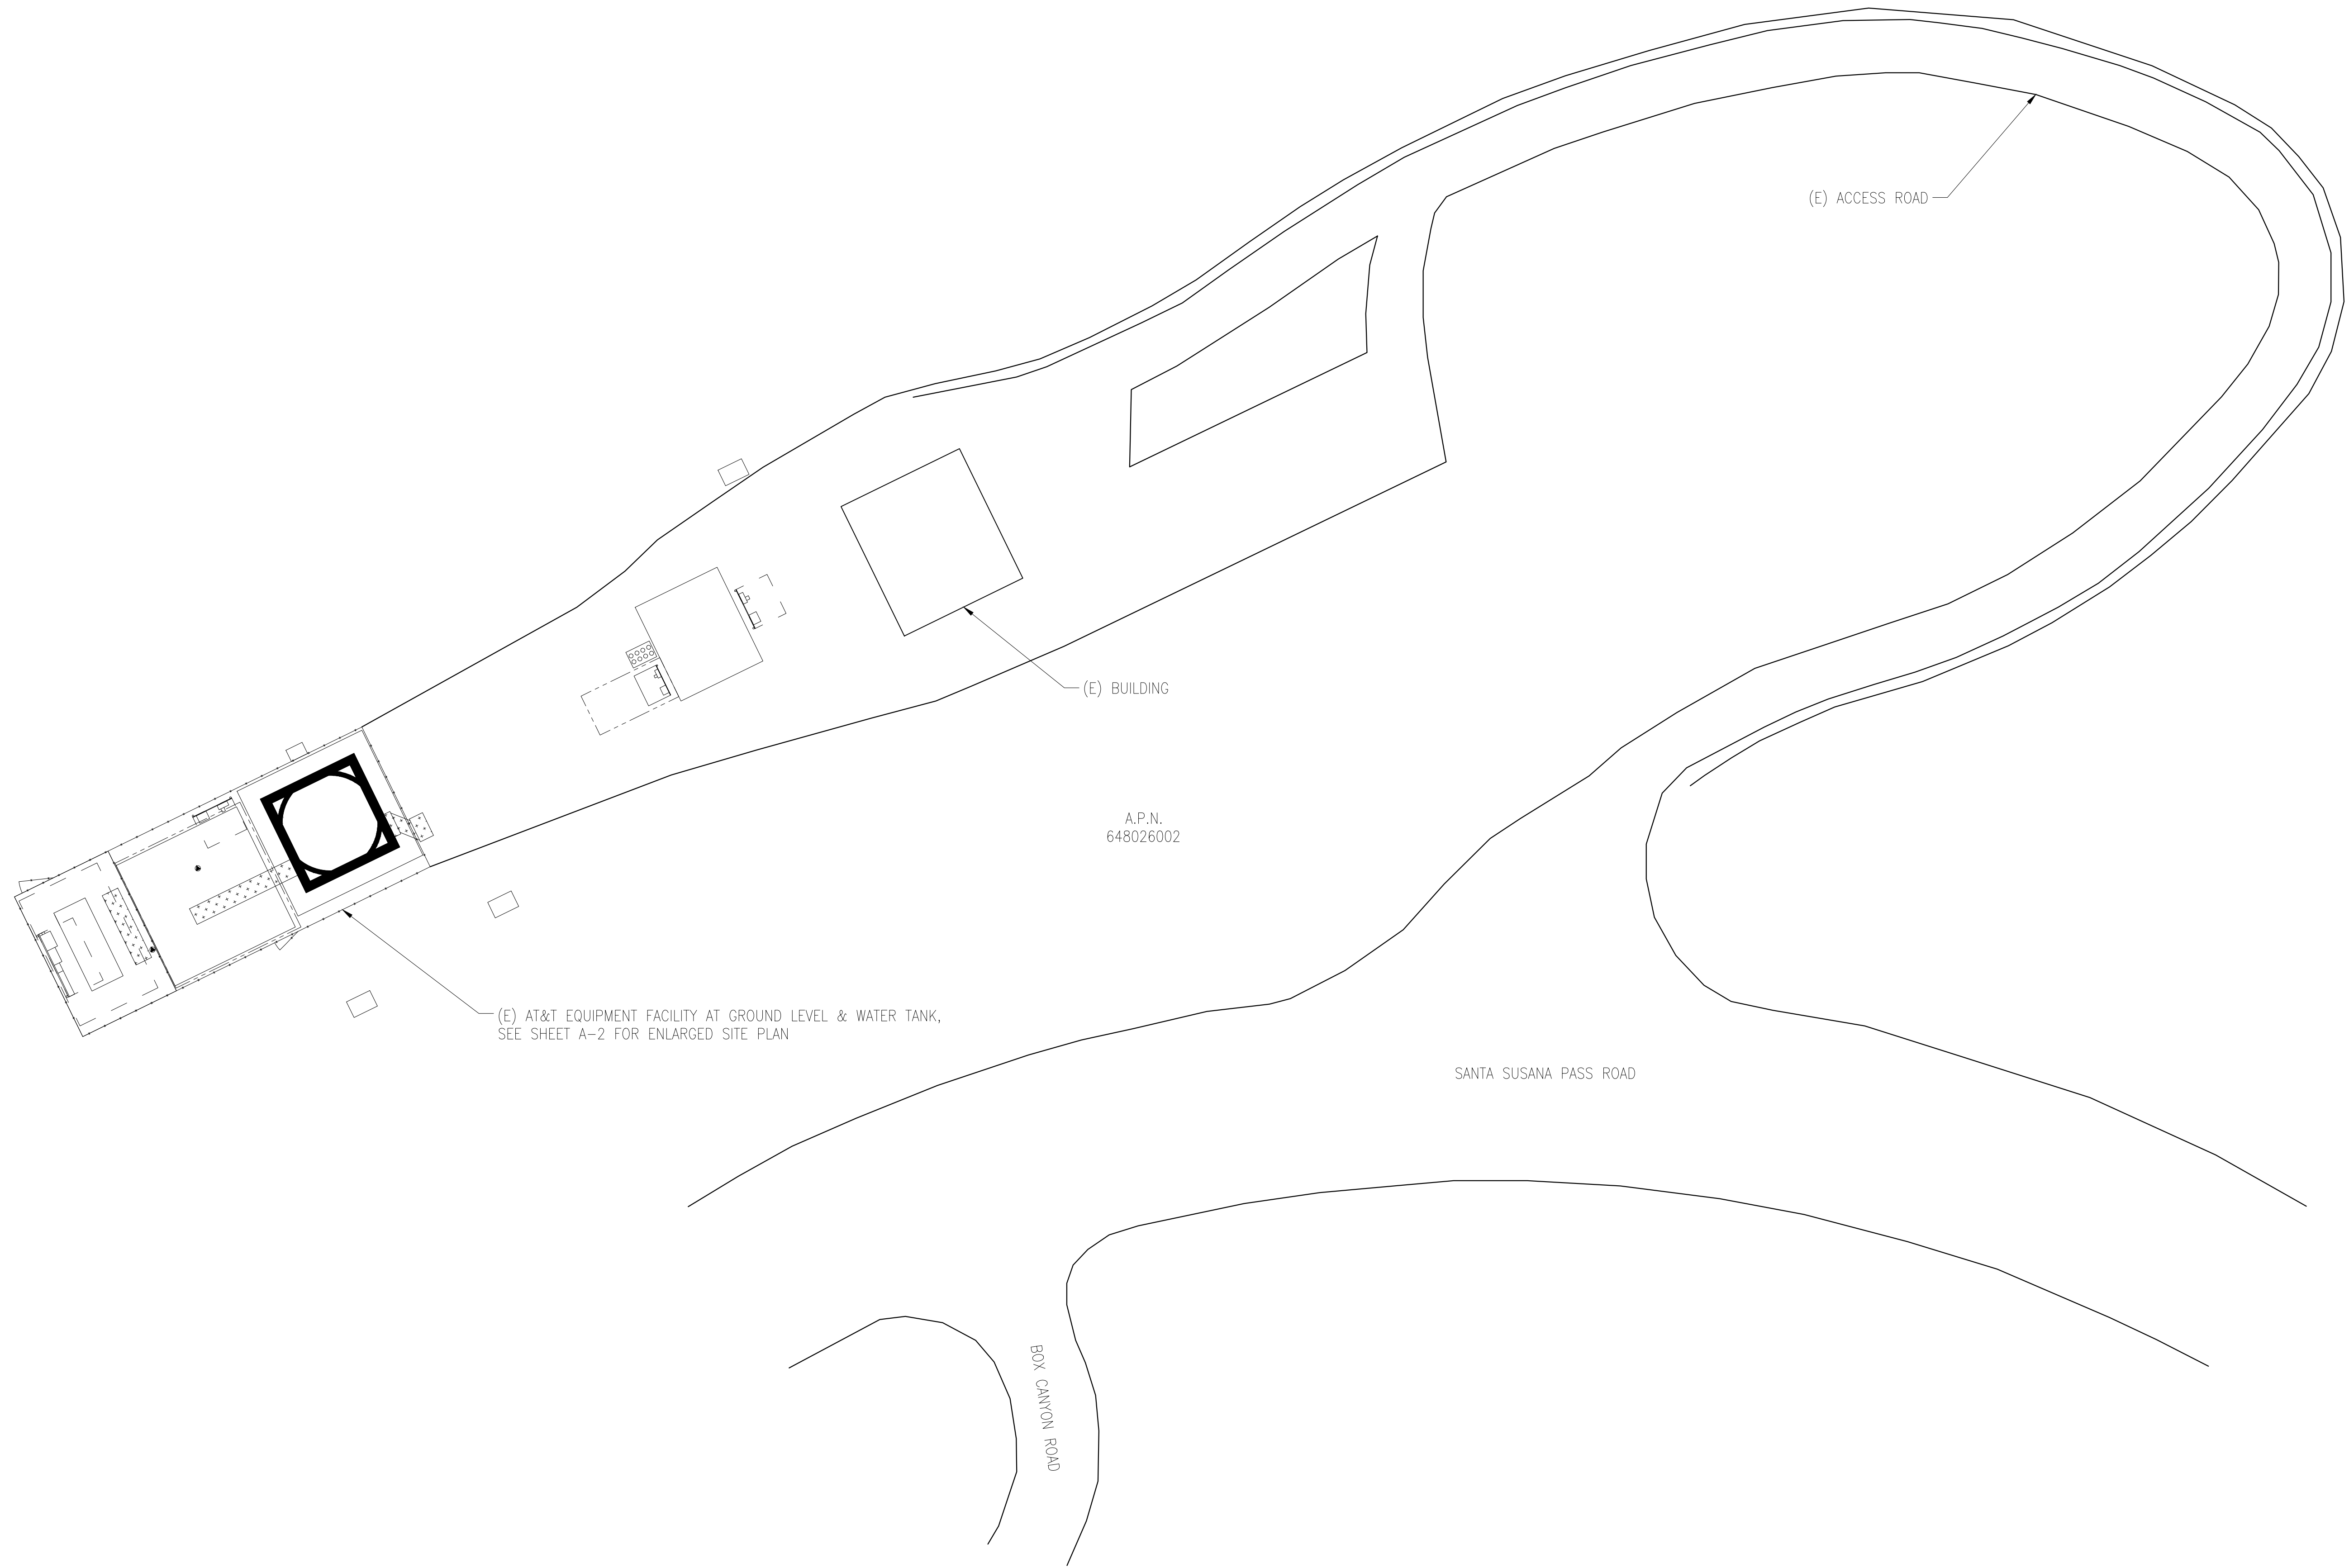


REVISIONS			
REV.	DATE	DESCRIPTION	INIT.
0	1/27/22	CUP RENEWAL	KWB
1	04/04/23	CUP RENEWAL	DL

 

SITE INFORMATION:
OLD SUSANA
 878085
 7535 SANTA SUSANA PASS RD.
 SANTA SUSANA, CA 93063


SHEET TITLE:
OVERALL SITE PLAN

SHEET NUMBER:
A-1

 **1 OVERALL SITE PLAN**
 SCALE: 1" = 10'


NOTES

1. CONTRACTOR SHALL FIELD VERIFY ALL DIMENSIONS.
2. ANTENNA AND MW DISH SPECIFICATIONS REFER TO ANTENNA SCHEDULE AND TO FINAL CONSTRUCTION RFDS FOR ALL RF DETAILS
3. EXISTING EQUIPMENT AND FENCE OMITTED FOR CLARITY.

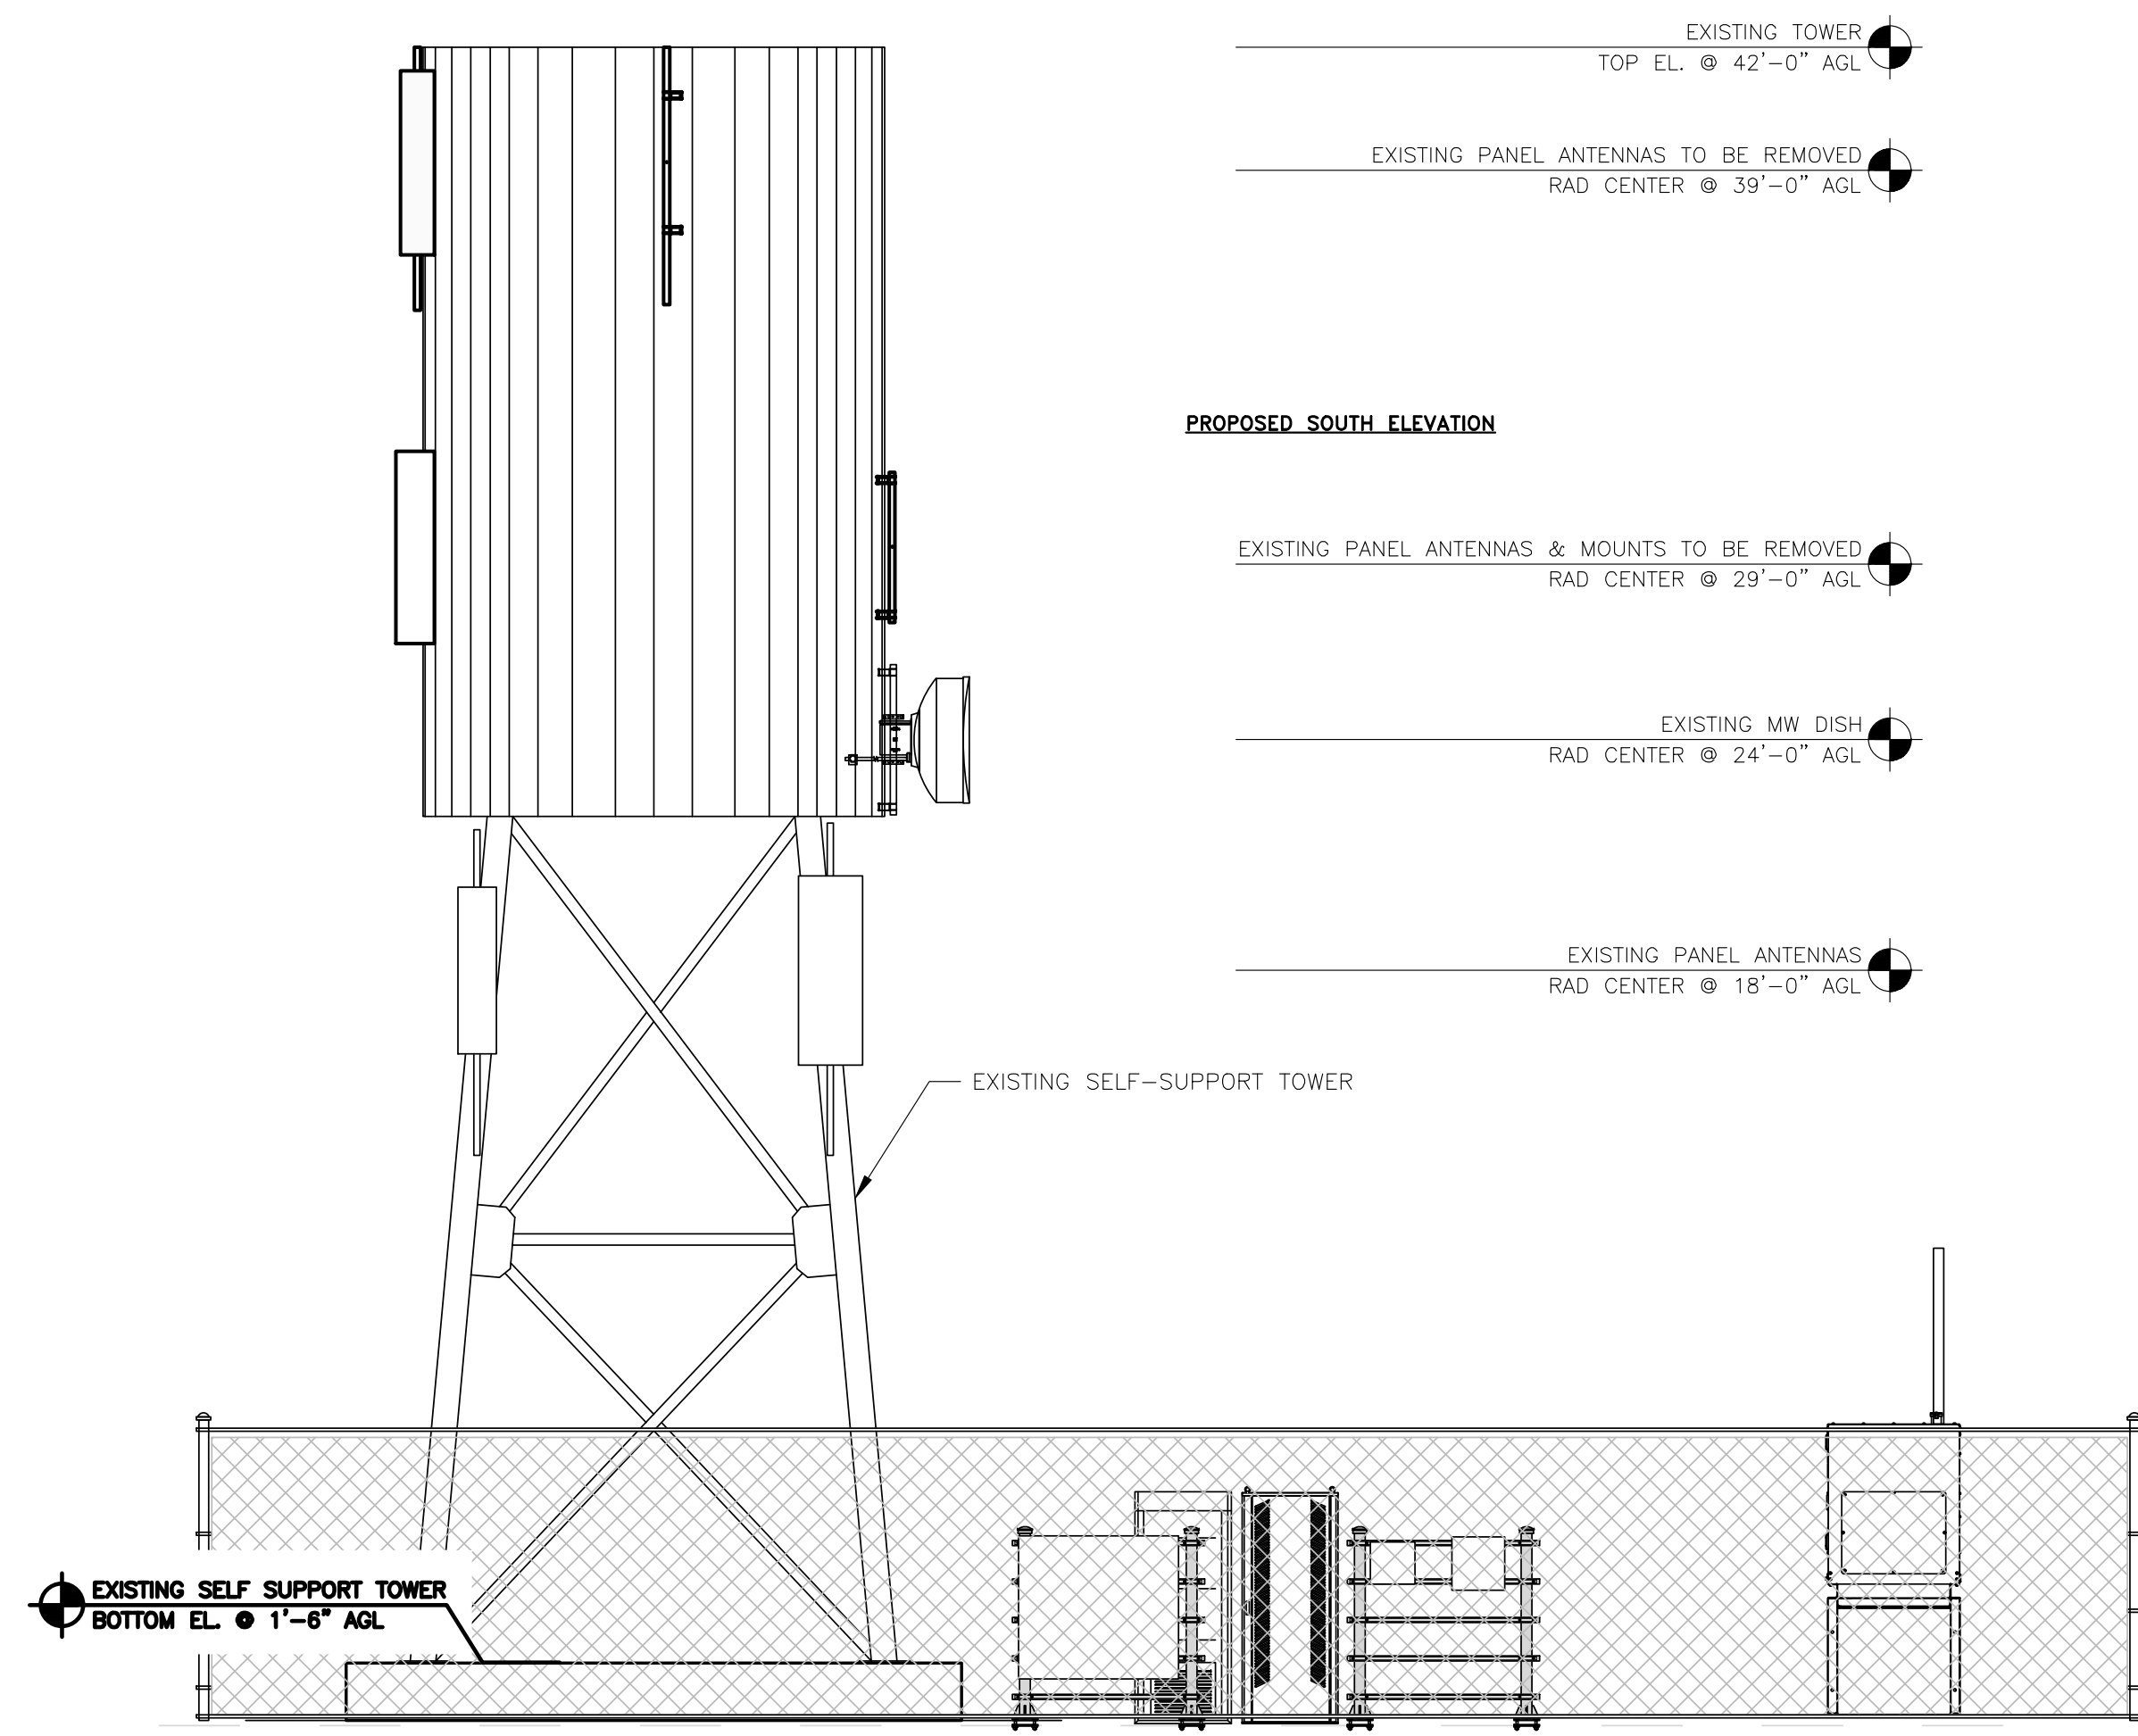

SCALE: 1/4" = 1'-0"

EXISTING SOUTH ELEVATION

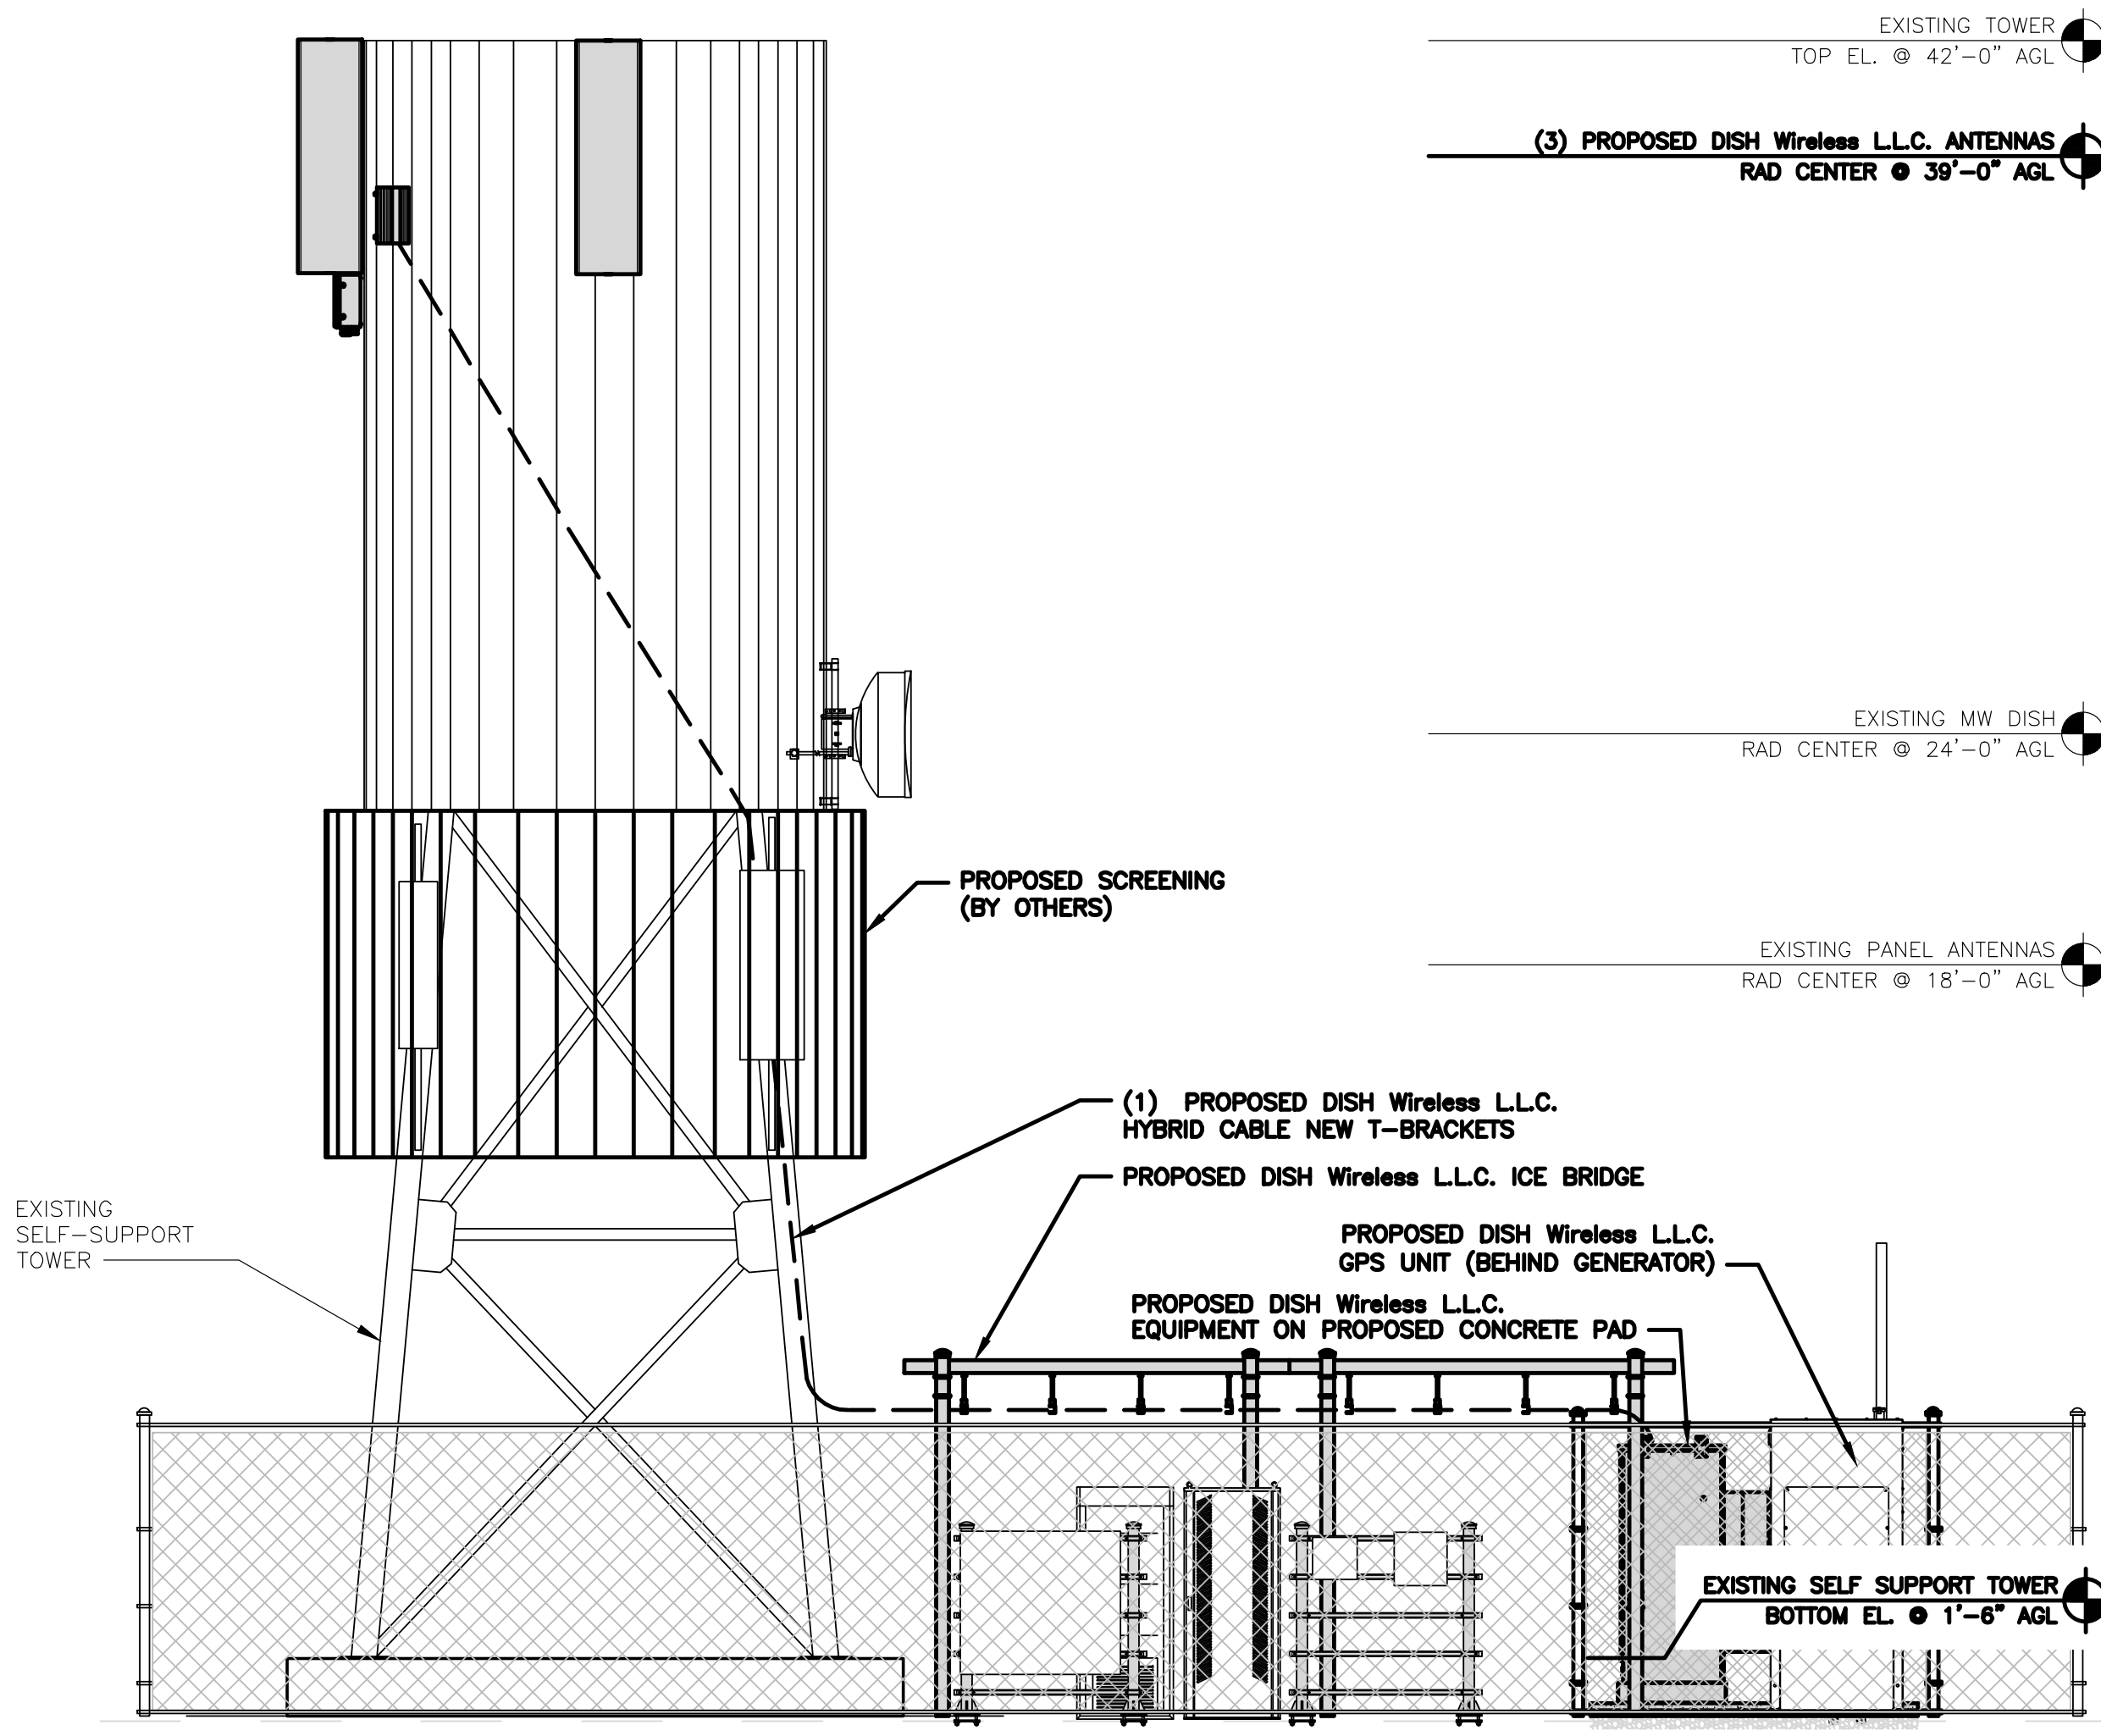

SCALE: 1/4" = 1'-0"

PROPOSED SOUTH ELEVATION

REVISIONS				
REV.	DATE	DESCRIPTION	INIT.	
0	1/27/22	CUP RENEWAL	KWB	
1	04/04/23	CUP RENEWAL	DL	



Exhibit 4

CROWN CASTLE OLD SUSANA PL22-0131 CONSISTENCY WITH THE GENERAL PLAN

The 2040 Ventura County General Plan *Goals, Policies and Programs* (2020, page 1-1) states:

All area plans, specific plans subdivision, public works projects, and zoning decisions must be consistent with the direction provided in the County's General Plan.

Furthermore, the Ventura County NCZO (Section 8111-1.2.1.1.a) states that in order to be approved, a project must be found consistent with all applicable policies of the Ventura County General Plan.

Evaluated below is the consistency of the proposed project with the applicable policies of the General Plan *Goals, Policies and Programs*.

- 1. LU-16.1 Community Character and Quality of Life:** *The County shall encourage discretionary development to be designed to maintain the distinctive character of unincorporated communities, to ensure adequate provision of public facilities and services, and to be compatible with neighboring uses.*

The existing facility, with the proposed improvements for screening, is designed to have the least amount of visual impact while ensuring the adequate provision of public facilities and services. The WCF will provide radio telecommunication services to the surrounding area and is compatible with the neighboring uses. The existing WCF is designed as a faux water tank and located on an already denuded piece of the property with other existing WCF's of similar size, shape, and faux appearance on site. No new land use conflicts or visual impacts would occur with the minor modification and continued use of the WCF. There are no proposed operational changes, and the minor physical changes would enhance the facilities view as a faux water tank from offsite viewpoints. Lastly, no water is required for this project.

Based on the discussion above, the project is consistent with General Plan Policy LU-16.1.

- 2. LU-16.2 Urban Design Standards for Commercial and Industrial Development:** *The County shall require that discretionary commercial and industrial developments maintain high standards of urban design and environmental quality by incorporating compact form, maximizing pedestrian access and safety, and minimizing land use conflicts and traffic congestion.*

The existing WCF, with the proposed improvements for screening, is a stealth antenna support structure designed as a faux water tank with an office building and additional wireless communication facilities of similar size and helps maintain a high standard of urban design and environmental quality. The stealth design of the facility and location minimizes land use conflicts and will have no impact on traffic congestion.

Based on the above discussion, the project is consistent with General Plan Policy LU-16.2.

- 3. LU-16.10 Visual Access for Rural Development:** *The County shall encourage discretionary development in rural areas to maintain views of hillsides, beaches, forests, creeks, and other distinctive natural areas through building orientation, height, and bulk.*

The existing WCF is located Southeast of the City of Simi Valley on a property developed with an office building and additional wireless communication facilities. The project is designed as stealth faux water tank and there additional faux WCF structures of similar size and appearance that help maintain a high standard of urban design and environmental quality. The stealth design of the facility with the proposed improvements for screening and location minimizes land use conflicts and maintains the existing views from public viewpoints.

Based on the above discussion, the project is consistent with General Plan Policy LU-16.10.

- 4. PFS-7.1 Accessible Public Utilities:** *The County shall work with utility companies and service providers to ensure that gas, electric, broadband, cellular mobile communications, cable television, and telephone utility transmission lines are located appropriately to provide for adequate services throughout the unincorporated area.*

The existing WCF will ensure that cellular mobile communications infrastructure is provided for adequate services throughout the unincorporated area. The location of the facility is sited appropriately to blend seamlessly into the surrounding environment.

Based on the above discussion, the proposed project is consistent with General Plan Policy PFS-7.1.

- 5. PFS-7.5 Broadband Service Access:** *The County shall encourage broadband service providers to expand service areas and provide high quality access to broadband (high-speed internet) and cellular mobile communications services to residents and businesses, including unserved and underserved areas.*

The existing WCF will continue to provide service to the unincorporated area outside of the City of Simi Valley and residents living nearby in the unincorporated area. This site provides high quality access to cellular mobile communications. The continued use of the facility and ability to add additional antennas ensures that the residents and businesses will maintain a high quality of service for the foreseeable future.

Based on the above discussion, the proposed project is consistent with General Plan Policy PFS-7.5.

- 6. COS-3.6 Open Space Character:** *The County shall require discretionary development outside of Existing Communities be planned and designed to maintain the scenic open space character of the surrounding area, including view corridors from highways. Discretionary development should integrate design, construction, and maintenance techniques that minimize the visibility of structures from public viewing locations within scenic vistas.*

The existing WCF, with the proposed improvements for screening, does not conflict with the scenic open space character of the surrounding area. The antennas are mounted on stealth antenna support structure designed as a faux water tank and all ground mounted equipment is located within an equipment enclosure surrounded by a chain link fence. No new conflicts will occur with the implementation of the proposed project.

Based on the above discussion, the proposed project is consistent with General Plan Policy COS-3.6.

- 7. HAZ-1.1 Fire Prevention Design and Practices:** *The County shall continue to require development to incorporate design measures that enhance fire protection in areas of high fire risk. This shall include but is not limited to incorporation of fire-resistant structural design, use of fire-resistant landscaping, and fuel modification around the perimeter of structures.*

HAZ-1.2 Defensible Space Clear Zones: *The County shall require adherence to defensible space standards, or vegetation “clear zones,” for all existing and new structures in areas that are designated as Hazardous Fire Areas by the Ventura County Fire Protection District and High Fire Hazard Severity Zones by the California Department of Forestry and Fire Protection.*

The existing WCF meets all Ventura County Fire Protection District standards. The Fire Protection District has conditioned the project to comply with all requirements. No new conflicts will occur with the implementation of the proposed project.

Based on the above discussion, the proposed project is consistent with General Plan Policy HAZ-1.1 and HAZ-1.2.

EXHIBIT 5

DRAFT CONDITIONS OF APPROVAL Time Extension for Previous CUP's LU04-0152 and LU11-0106 Conditional Use Permit No. PL22-0131

Crown Castle Old Susana-Site Number 878085

RESOURCE MANAGEMENT AGENCY CONDITIONS

Planning Division

1. Project Description

This Conditional Use Permit (CUP) is based on, and limited to, compliance with the project description stated in this condition, Exhibits 1-6 of the Planning Director hearing on July 27, 2023, and the remaining conditions of approval set forth below. Together, these conditions and documents describe the "Project."

Any deviations from the Project must first be reviewed by the County to determine if they conform to the conditions of approval of CUP PL22-0131. Project deviations may require a modification of this permit and further environmental review pursuant to the California Environmental Quality Act (CEQA). Any deviation from the Project that is implemented without the required County approval constitutes a violation of this permit and applicable law.

The Project description is as follows:

A Minor Modification to a CUP for the continued use, modification, operation, and maintenance of an existing Crown Castle WCF for a 10-year period. The existing facility is comprised of the following components:

- 42-foot-tall faux water tank antenna support
- Four (4) 6-foot-tall panel antennas mounted on the structure;
- One (1) microwave dish; and
- Approx. 800-square-foot lease area enclosed with a chain-link fence.

The modification approved with this time extension consists of (Exhibit 6):

- The addition of fiber reinforced polymer (FRP) to screen the antennas.

The WCF is unmanned, except for occasional periodic maintenance visits, and would continue to operate 24 hours per day. The unmanned facility does not require water to operate. No exterior lighting or grading is proposed. There are no proposed operational or physical changes to the existing WCF.

The development, use, and maintenance of the property, the size, shape, arrangement, and location of structures, shall conform to the project description above and all approved County land use hearing exhibits in support of the Project and remaining conditions of approval below.

2. CUP Modification Review

Prior to undertaking any operational or construction-related activity which is not expressly described in these conditions, the Permittee shall first contact the Planning Director to determine if the proposed activity requires a modification of this CUP. The Planning Director may, at the Planning Director's sole discretion, require the Permittee to file a written and/or mapped description of the proposed activity in order to determine if a CUP modification is required. If a CUP modification is required, the modification shall be subject to:

- a. The modification approval standards of the Ventura County Ordinance Code in effect at the time the modification application is acted on by the Planning Director; and,
- b. Environmental review, as required pursuant to the California Environmental Quality Act (*CEQA; California Public Resources Code, §§ 21000-21178*) and the State CEQA Guidelines (*California Code of Regulations, Title 14, Chapter 3, §§ 15000-15387*), as amended from time to time.

3. Acceptance of Conditions and Schedule of Enforcement Responses

The Permittee's acceptance of this CUP and operations under this CUP shall be deemed to be acceptance by the Permittee of all conditions of this CUP. Failure to abide by and comply with any condition for the granting of this CUP shall constitute grounds for enforcement action provided in the *Ventura County Non-Coastal Zoning Ordinance* (Article 14), which include, but are not limited to, the following actions:

- Public reporting of violations to the Planning Commission and/or Board of Supervisors;
- Suspension of the permitted land uses (Condition of Approval No. 1);
- Modification of the CUP conditions listed herein;
- Recordation of a "Notice of Noncompliance" on the deed to the subject property;
- The imposition of civil administrative penalties; and/or,
- Revocation of this CUP.

It is the Permittee's or the Permittee's successors-in-interest's responsibility to be aware of, and to comply with, the CUP conditions and all applicable federal, state, and local laws and regulations.

4. Time Limits

a. Use Inauguration:

- (1) The decision to grant this CUP becomes effective upon the expiration of the 10-day appeal period following the date of decision, or when any appeals of the decision are finally resolved. Once the decision becomes effective, the Permittee must obtain a Zoning Clearance for use inauguration in order to initiate the land uses set forth in Condition of Approval No. 1.
- (2) This CUP shall expire and become null and void if the Zoning Clearance for Use Inauguration has not been issued within one year from the date the CUP becomes effective (See *Ventura County Non-Coastal Zoning Ordinance* [2010, § 8111-4.7]). The Planning Director may grant a one-year extension of the deadline to obtain the Zoning Clearance for Use Inauguration if the Permittee can demonstrate to the satisfaction of the Planning Director that the Permittee has made a diligent effort to inaugurate the permitted land use, and the Permittee has requested the extension in writing prior to the expiration of the one-year period.
- (3) Prior to the issuance of the Use Inauguration Zoning Clearance, all fees and charges billed to that date by any County agency, as well as all fines, penalties, and sureties, must be paid or submitted in full. After issuance of the Use Inauguration Zoning Clearance, any final billed processing fees must be paid within 30 days of the billing date or the County may revoke this CUP.

b. Permit Expiration:

This CUP will expire on XX/XX/2033.

The uses authorized by this CUP may be temporarily extended beyond the CUP expiration date when an application for permit renewal is actively under consideration. In accordance with § 8111-2.10 of the *Ventura County Non-Coastal Zoning Ordinance*, permits being processed for renewal shall remain in full force and effect until the renewal request is acted on when:

- (1) An application for a permit modification (renewal) is filed and accepted as "complete" by the Planning Division prior to expiration of the permit (§ 8111-6); and

- (2) The Permittee is in compliance with all terms and conditions of the original permit at the time the application for renewal is filed.

5. Documentation of Compliance with Other Agencies' Requirements

Purpose: To ensure compliance with and notification of federal, state, or local government regulatory agencies that have requirements that pertain to the project that is the subject of this CUP.

Requirement: The Permittee shall provide the Planning Division with documentation (e.g., copies of correspondence, reports, or information related to issues permits or agreements from other agencies, which are required pursuant to a condition of this CUP) to verify that the Permittee has obtained or satisfied all applicable federal, state, and local entitlements and conditions that pertain to the project.

Documentation: The Permittee shall provide this documentation to the County Planning Division in the form that is acceptable to the agency issuing the entitlement or clearance, to be included in the Planning Division project file.

Timing: Copies of all correspondence, reports, or information related to issues covered by this permit, which are received by the Permittee from, or sent by the Permittee to, other Federal, State, or local jurisdictions or agencies shall be provided to the Planning Division within 30 days of their receipt/issuance. The documentation shall be submitted to the Planning Division prior to the issuance of the Zoning Clearance for construction or as dictated by the respective agency.

Monitoring and Reporting: The Planning Division shall maintain the documentation provided by the Permittee in the respective project file. In the event that the federal, state, or local government regulatory agency prepares new documentation due to changes in the project or the other agency's requirements, the Permittee shall submit the new documentation within 30 days of receipt of the documentation from the other agency.

6. Notice of CUP Requirements and Retention of CUP Conditions on the Project Site

Purpose: To ensure full and proper notice of permit requirements and conditions affecting the use of the subject property.

Requirement: Unless otherwise required by the Planning Director, the Permittee shall notify, in writing, the Property Owner(s) of record, contractors, and all other parties and vendors regularly dealing with the daily operation of the proposed activities, of the pertinent conditions of this CUP.

Documentation: The Permittee shall maintain a current set of CUP conditions and exhibits at the project site.

Timing: Prior to issuance of a Zoning Clearance, the documentation of notification shall be provided. Evidence of ongoing notification shall be maintained as a public record by the Permittee for the life of the permit.

Monitoring and Reporting: The Planning Division has the authority to conduct periodic site inspections to ensure ongoing compliance with this condition consistent with the requirements of § 8114-3 of the *Ventura County Non-Coastal Zoning Ordinance*.

7. Recordation of Notice of Land Use Entitlement

Purpose: To ensure compliance with applicable permit conditions and regulations pursuant to § 8111-8.3 of the *Ventura County Non-Coastal Zoning Ordinance*.

Requirement: The Permittee and Property Owner of record shall sign, have notarized, and record with the Office of the County Recorder, a “Notice of Land Use Entitlement” form furnished by the Planning Division, for the tax assessor’s parcel that is subject to this CUP. The notice shall describe the responsibilities of the Property Owner and Permittee for compliance with all applicable permit conditions and regulations.

Documentation: The Permittee shall provide to the Planning Division a copy of the recorded “Notice of Land Use Entitlement”.

Timing: Prior to the issuance of a Zoning Clearance for use inauguration, the “Notice of Land Use Entitlement” shall be recorded.

Monitoring and Reporting: The Permittee shall return a copy of the recorded “Notice of Land Use Entitlement” form to Planning Division staff for inclusion in the project file.

8. Financial Responsibility for Compliance Monitoring and Enforcement

- a. **Cost Responsibilities:** The Permittee shall bear the full costs of all County staff time, materials, and County-retained consultants associated with condition compliance review and monitoring, CEQA mitigation monitoring, other permit monitoring programs, and enforcement activities, actions, and processes conducted pursuant to the Ventura County Non-Coastal Zoning Ordinance (§ 8114-3) related to this CUP. Such condition compliance review, monitoring and enforcement activities may include (but are not limited to): periodic site inspections; preparation, review, and approval of studies and reports; review of permit conditions and related records; enforcement hearings and processes;

drafting and implementing compliance agreements; and attending to the modification, suspension, or revocation of permits. Costs will be billed at the rates set forth in the Planning Division or other applicable County Fee Schedule, and at the contract rates of County-retained consultants, in effect at the time the costs are incurred.

b. Establishment of Revolving Compliance Account

Pursuant to the requirements of CUP LU11-0106, the Resource Management Agency created Condition Compliance Case No. CC06-0118 to cover the costs associated with condition compliance review, monitoring, and enforcement activities, and any duly-imposed civil administrative penalties, regarding CUP LU11-0106. The Planning Division will continue to use Condition Compliance Case No. CC06-0118 to cover the costs associated with condition compliance review, monitoring, and enforcement activities described in subsection 10.a (above), and any duly-imposed civil administrative penalties regarding this CUP.

Within 10 calendar days of the effective date of the final decision approving this CUP, the Permittee shall submit a new, updated, and completed reimbursement agreement for Condition Compliance Case No. CC06-0118, in a form provided by the Planning Division, obligating the Permittee to pay all condition compliance review, monitoring, and enforcement costs, and any civil administrative penalties, subject to the Permittee's right to challenge all such charges and penalties prior to payment.

- c. Billing Process: The Permittee shall pay all Planning Division invoices within 30 days of receipt thereof. Failure to timely pay an invoice shall subject the Permittee to late fees and charges set forth in the Planning Division Fee Schedule, and shall be grounds for suspension, modification, or revocation of this CUP. The Permittee shall have the right to challenge any charge or penalty prior to payment.

9. Defense and Indemnity

- a. The Permittee shall defend, at the Permittee's sole expense with legal counsel acceptable to the County, against any and all claims, actions, or proceedings against the County, any other public agency with a governing body consisting of the members of the County Board of Supervisors, or any of their respective board members, officials, employees and agents (collectively, "Indemnified Parties") arising out of or in any way related to the County's issuance, administration, or enforcement of this CUP. The County shall promptly notify the Permittee of any such claim, action or proceeding and shall cooperate fully in the defense.

- b. The Permittee shall also indemnify and hold harmless the Indemnified Parties from and against any and all losses, damages, awards, fines, expenses, penalties, judgments, settlements, or liabilities of whatever nature, including but not limited to court costs and attorney fees (collectively, "Liabilities"), arising out of or in any way related to any claim, action or proceeding subject to subpart (a) above, regardless of how a court apportions any such Liabilities as between the Permittee, the County, and/or third parties.
- c. Except with respect to claims, actions, proceedings, and Liabilities resulting from an Indemnified Party's sole active negligence or intentional misconduct, the Permittee shall also indemnify, defend (at Permittee's sole expense with legal counsel acceptable to County), and hold harmless the Indemnified Parties from and against any and all claims, actions, proceedings, and Liabilities arising out of, or in any way related to, the construction, maintenance, land use, or operations conducted pursuant to this CUP, regardless of how a court apportions any such Liabilities as between the Permittee, the County, and/or third parties. The County shall promptly notify the Permittee of any such claim, action, or proceeding and shall cooperate fully in the defense.
- d. Neither the issuance of this CUP, nor compliance with the conditions hereof, shall relieve the Permittee from any responsibility otherwise imposed by law for damage to persons or property; nor shall the issuance of this CUP serve to impose any liability upon the Indemnified Parties for injury or damage to persons or property.

10. Invalidation of Condition(s)

If any of the conditions or limitations of this CUP are held to be invalid in whole or in part by a court of competent jurisdiction, that holding shall not invalidate any of the remaining CUP conditions or limitations. In the event that any condition imposing a fee, exaction, dedication, or other mitigation measure is challenged by the Permittee in an action filed in a court of competent jurisdiction, or threatened to be filed therein, the Permittee shall be required to fully comply with this CUP, including without limitation, by remitting the fee, exaction, dedication, and/or by otherwise performing all mitigation measures being challenged. This CUP shall continue in full force unless, until, and only to the extent invalidated by a final, binding judgment issued in such action.

If a court of competent jurisdiction invalidates any condition in whole or in part, and the invalidation would change the findings, and/or the mitigation measures associated with the approval of this CUP, at the discretion of the Planning Director, the Planning Director may review the project and impose substitute feasible conditions/mitigation measures to adequately address the subject matter of the invalidated condition. The Planning Director shall make the determination of adequacy. If the Planning Director cannot identify substitute, feasible

conditions/mitigation measures to replace the invalidated condition and cannot identify overriding considerations for any significant impacts that are not mitigated to a level of insignificance as a result of the invalidation of the condition, then this CUP may be revoked.

11. Consultant Review and Contracting

The County and all other County permitting agencies for the Project have the option of referring any and all special studies that these conditions may require to an independent and qualified consultant for review and evaluation of issues beyond the expertise or resources of County staff.

Prior to the County engaging any independent consultants or contractors pursuant to the conditions of this CUP, the County shall confer in writing with the Permittee regarding the necessary work to be contracted, as well as the estimated costs of such work. Whenever feasible, the County will use the lowest responsible bidder or proposer. Any decisions made by County staff in reliance on consultant or contractor work may be appealed pursuant to the appeal procedures contained in the Ventura County Zoning Ordinance Code then in effect.

The Permittee may hire private consultants to conduct work required by the County, but only if the consultant and the consultant's proposed scope-of-work are first reviewed and approved by the County. The County retains the right to hire its own consultants to evaluate any work that the Permittee or a contractor of the Permittee undertakes. In such cases, the hiring of the consultant will be at the Permittee's expense.

12. Relationship of CUP Conditions, Laws and Other Permits

The Permittee shall implement the Project in compliance with all applicable requirements and enactments of federal, state, and local authorities. In the event of conflict between various requirements, the more restrictive requirements shall apply. In the event the Planning Director determines that any CUP condition contained herein is in conflict with any other CUP condition contained herein, when principles of law do not provide to the contrary, the CUP condition most protective of public health and safety and environmental resources shall prevail to the extent feasible.

No condition of this CUP shall be interpreted as permitting or requiring any violation of law, lawful rules, or regulations, or orders of an authorized governmental agency. Neither the approval of this CUP, nor compliance with the conditions of this CUP, shall relieve the Permittee from any responsibility otherwise imposed by law for damage to persons or property.

The Permittee shall obtain/maintain a business tax certificate for the operation of the wireless communications facility. The certificate shall be prominently displayed at the Permittees' facility's business office for the life of the permit.

13. Site Maintenance

Purpose: To ensure that the Project site is maintained in a neat and orderly manner so as not to create any hazardous or unsightly conditions which are visible from outside of the Project site.

Requirement: The Permittee shall maintain the Project site in a neat and orderly manner, and in compliance with the Project description set forth in Condition of Approval No. 1. Only equipment and/or materials which the Planning Director determines to substantially comply with the Project description and approved site uses shall be stored on the site during the life of this permit.

Documentation: The Permittee shall maintain the Project site in compliance with Condition of Approval No. 1 and the approved plans for the Project.

Timing: The Permittee shall maintain the Project site in a neat and orderly manner and in compliance with Condition of Approval No. 1 throughout the life of the Project.

Monitoring and Reporting: The County Building Inspector, Public Works Agency Grading Inspector, Fire Marshall, and/or Planning Division staff has the authority to conduct periodic site inspections to ensure the Permittee's ongoing compliance with this condition consistent with the requirements of § 8114-3 of the *Ventura County Non-Coastal Zoning Ordinance*.

14. Contact Person

Purpose: To facilitate the resolution of any complaints involving the facility or its operations under this CUP.

Requirement: In order to facilitate the resolution of complaints, a contact person that represents the Permittee shall be designated. The designated contact person shall be available, via telecommunication, 24 hours a day.

Documentation: The Permittee shall provide the Planning Director with the contact information (e.g., name and/or position title, address, business and cell phone numbers, and email addresses) of the Permittee's field agent who receives all orders, notices, and communications regarding matters of condition and code compliance at the CUP site.

Timing: Prior to the issuance of a Zoning Clearance for use inauguration, the Permittee shall provide the Planning Division the contact information of the Permittee's agent(s) for the project file.

Monitoring and Reporting: The Planning Division shall maintain the contact information provided by the Permittee in the respective project file. If the address or phone number of the Permittee's agent(s) should change, or the responsibility is assigned to another person, the Permittee shall provide the Planning Division with the new information in writing within three calendar days of the change. The Planning Division has the authority to periodically confirm the contact information consistent with the requirements of § 8114-3 of the *Ventura County Non-Coastal Zoning Ordinance*.

15. Resolution of Complaints

The following process shall be used to resolve complaints related to this project:

- a. If County staff receives a written complaint about the Project, Planning Division staff may contact the Permittee's Contact Person or the Permittee to request information regarding the alleged violation.
- b. If, following a complaint investigation by County staff, a violation of Ventura County Code or a condition of this permit is confirmed, County may initiate enforcement actions pursuant to § 8114-3 of the *Non-Coastal Zoning Ordinance*.

16. Reporting of Major Incidents

Purpose: To ensure that the Planning Director is notified of major incidents within the CUP area.

Requirement: The Permittee shall immediately notify the Planning Director by telephone, email, FAX, and/or voicemail of any incidents (e.g., fires, explosions, spills, landslides, or slope failures) that could pose a hazard to life or property within the CUP area.

Documentation: Upon request of any County agency, the Permittee shall provide a written report of any incident that shall include, but is not limited to: a description of the facts of the incident; the corrective measures used, if any; and, the steps taken to prevent a recurrence of the incident.

Timing: The Permittee shall provide the written report to the requesting County agency and Planning Division within seven days of the request.

Monitoring and Reporting: The Planning Division maintains any documentation provided by the Permittee related to major incidents in the CUP file.

17. Change of Permittee and/or Property Owner

Purpose: To ensure that the Planning Division is properly and promptly notified of any change of property ownership or change of Permittee affecting the CUP site.

Requirement: The Permittee shall file, as an initial notice with the Planning Director, the name(s), address(es), telephone number(s), and email addresses of the new owner(s), lessee(s), operator(s) of the permitted uses, and the company officer(s). Permittee shall provide the Planning Director with a final notice once the transfer of ownership and/or operational control has occurred.

Documentation: The initial notice must be submitted with the new Property Owner's and/or Permittee's contact information. The final notice of transfer must include the effective date and time of the transfer, and a letter signed by the new Property Owner(s), lessee(s), and/or operator(s) acknowledging and agreeing to comply with all conditions of this CUP.

Timing: The Permittee shall provide written notice to the Planning Director 10 calendar days prior to the change of ownership or change of Permittee. The Permittee shall provide the final notice to the Planning Director within 15 calendar days of the effective date of the transfer.

Monitoring and Reporting: The Planning Division shall maintain notices submitted by the Permittee in the project file and has the authority to periodically confirm the information consistent with the requirements of § 8114-3 of the *Ventura County Non-Coastal Zoning Ordinance*.

18. Removal of Facility for Abandonment of Use and/or Expiration of Permit

Purpose: In compliance with § 8111-2.8 and § 8111-6.2 of the *Ventura County Non-Coastal Zoning Ordinance* and in order to ensure that the use of the subject property remains compatible with existing and potential uses of other property within the general area, the communication facility shall be removed if this CUP expires or if the facility is abandoned. The facility shall be considered to be abandoned if it has not been in use for 12 continuous months.

Requirement: Upon the expiration of this permit, or abandonment of the use, the Property Owner shall:

- a. notify the County that the Permittee has discontinued the use of the facility;
- b. remove the facility and all appurtenant structures; and,
- c. restore the premises to the conditions existing prior to the issuance of the permit, to the extent feasible, as determined by the Planning Director.

Documentation: Photos of the site after restoration is completed shall be provided to the County Planning Division.

Timing: The Property Owner shall complete the notification, removal, and restoration activities within 60 days of the expiration of this permit, or abandonment of the use, unless the Planning Director grants (in writing) additional time.

Monitoring and Reporting: The Planning Division has the authority to conduct periodic site inspections to ensure compliance with this condition consistent with the requirements of § 8114-3 of the *Ventura County Non-Coastal Zoning Ordinance*.

19. Future Co-location of Wireless Communication Facilities and Equipment

Purpose: To minimize the potential environmental impacts associated with the development of wireless communication facilities through co-location of facilities and equipment, in compliance with § 8107-45.4 of the *Ventura County Non-Coastal Zoning Ordinance*.

Requirement: The Permittee shall make the facility and site available to other telecommunication carriers and, in good faith, accommodate all reasonable requests for co-location in the future, subject to the following parameters:

- c. the party seeking the co-location shall be responsible for all facility modifications, environmental review, mitigation measures, associated costs, and permit processing;
- d. the Permittee shall not be not be required to compromise the operational effectiveness of its facility or place its prior approval at risk;
- e. the Permittee shall make its facilities and site available for co-location on a non-discriminatory and equitable cost basis; and,
- f. the County retains the right to verify that the use of the Permittee's facilities and site conforms to County policies.

Documentation: Permittee shall demonstrate to the satisfaction of the Planning Director that the wireless communications tower associated with the subject facility is engineered in a manner that can accommodate supplementary antennas to co-locate at least one additional telecommunication carrier.

Timing: Prior to the issuance of a Zoning Clearance for construction, the Permittee shall submit evidence to the Planning Division that the facility is engineered to accommodate the co-location of at least one additional carrier.

Monitoring and Reporting: Prior to the issuance of a Certificate of Occupancy, Building and Safety inspectors and Planning Division staff have the authority to inspect the facility to confirm that it is constructed as approved.

20. Required Modification of Faux Water Tank to Ensure Stealth Compatibility

Purpose: To minimize the visual impacts associated with the development of wireless communication facilities through co-location of facilities and equipment, in compliance with § 8107-45.4 of the *Ventura County Non-Coastal Zoning Ordinance*.

Requirement: The Permittee shall add Fiber Reinforced Polymer (FRP) screening to the bottom of the facility to screen the lower antennas from public viewpoints.

Documentation: Permittee shall demonstrate to the satisfaction of the Planning Director that the wireless communications tower associated with the subject facility has been upgraded with the FRP requirement to screen the antennas and keep with the stealth design of the faux water tank.

Timing: Prior to the issuance of a Zoning Clearance for Use Inauguration, the Permittee shall submit evidence to the Planning Division that the facility has been modified to screen the antennas.

Monitoring and Reporting: Planning Division staff have the authority to inspect the facility to confirm that it is constructed as approved.

21. Hazardous Waste

The storage, handling, and disposal of any potentially hazardous material must be in compliance with applicable state regulations. If hazardous materials above reporting thresholds (200 cubic feet gas, 55 gallons liquid, 500 pounds solid) are stored onsite, or any hazardous wastes are generated, additional permitting, monitoring, and reporting requirements will apply. Ventura County EHD/CUPA issues hazardous material and hazardous waste permits in Ventura County.

Ventura County Fire Protection District

22. Hazard Abatement

All grass or brush exposing and structure(s) to fire hazards shall be cleared shall be cleared for a distance of 100 feet prior to construction of any structure and shall be maintained in accordance with VCFPD Ordinance. All grass and brush shall be cleared to a distance of ten (10) feet on each side of all access roads/driveways.

23. Access Road Gates

Any gates to control vehicle access are to be located to allow a vehicle waiting for entrance to be completely off the intersecting roadway. A minimum clear open width of 15 feet in each direction shall be provided for separate entry/exit gates and a minimum 20 for combined entry/exit gates. If gates are to be locked, a Knox system shall be installed. The method of gate control, including operation during power failure (battery back-up), shall be subject to review by the Fire Prevention Division.

Gate plan details shall be submitted to the Fire District for approval prior to installation. A final acceptance inspection by the Fire District is required prior to placing any gat into service.

Ventura County Environmental Health Division

Purpose: To comply with the California Code of Regulations Title 22, Division 4.5, California Health and Safety Code chapter 6.95; and Ventura County Ordinance Code, and to ensure the safe storage, handling, and disposal of any potentially hazardous material and/or waste.

Requirement: The Permittee shall submit a Hazardous Materials Business Plan (HMBP) to the Environmental Health Division/Certified Unified Program Agency (Ventura CUPA) for storage of hazardous materials above reporting thresholds (200 cubic feet gas, 55 gallons liquid, 500 pounds solid). If hazardous wastes are generated, an EPA ID number issued by the California Department of Toxic Substances Control must be obtained and maintained in active status. Wastes identified as "non-hazardous" may require waste determination analysis to confirm if wastes are listed hazardous wastes, exhibits a hazardous characteristic through testing, or application of general knowledge.

Documentation: A completed HMBP must be submitted to the Ventura CUPA electronically through the California Environmental Reporting System (CERS). Maintain all records of hazardous waste determination testing and disposal and make available for review by this Ventura CUPA staff upon request.

Timing: HMBP must be submitted through CERS annually, and whenever there is a change to the type, quantity, or location of the hazardous materials. EPA ID number must be renewed annually.

Monitoring and Reporting: Verification of hazardous materials inventory as well as ongoing compliance with requirements shall be accomplished through field inspection by Ventura CUPA staff. Additional information on the storage and handling requirements for hazardous materials and wastes may be found on the Ventura County Environmental Health Division/Certified Unified Program Agency website: <https://vcrma.org/cupa>



EXISTING

County of Ventura
Planning Director Hearing
Case No. PL22-0131
Exhibit 6 - Photo Simulations



PROPOSED LOOKING SOUTH FROM 118 FREEWAY



EXISTING



PROPOSED

LOOKING NORTHEAST FROM SANTA SUSANA PASS ROAD



EXISTING



PROPOSED

LOOKING WEST FROM SANTA SUSANA PASS ROAD